


SEQUOIA GROVE DR

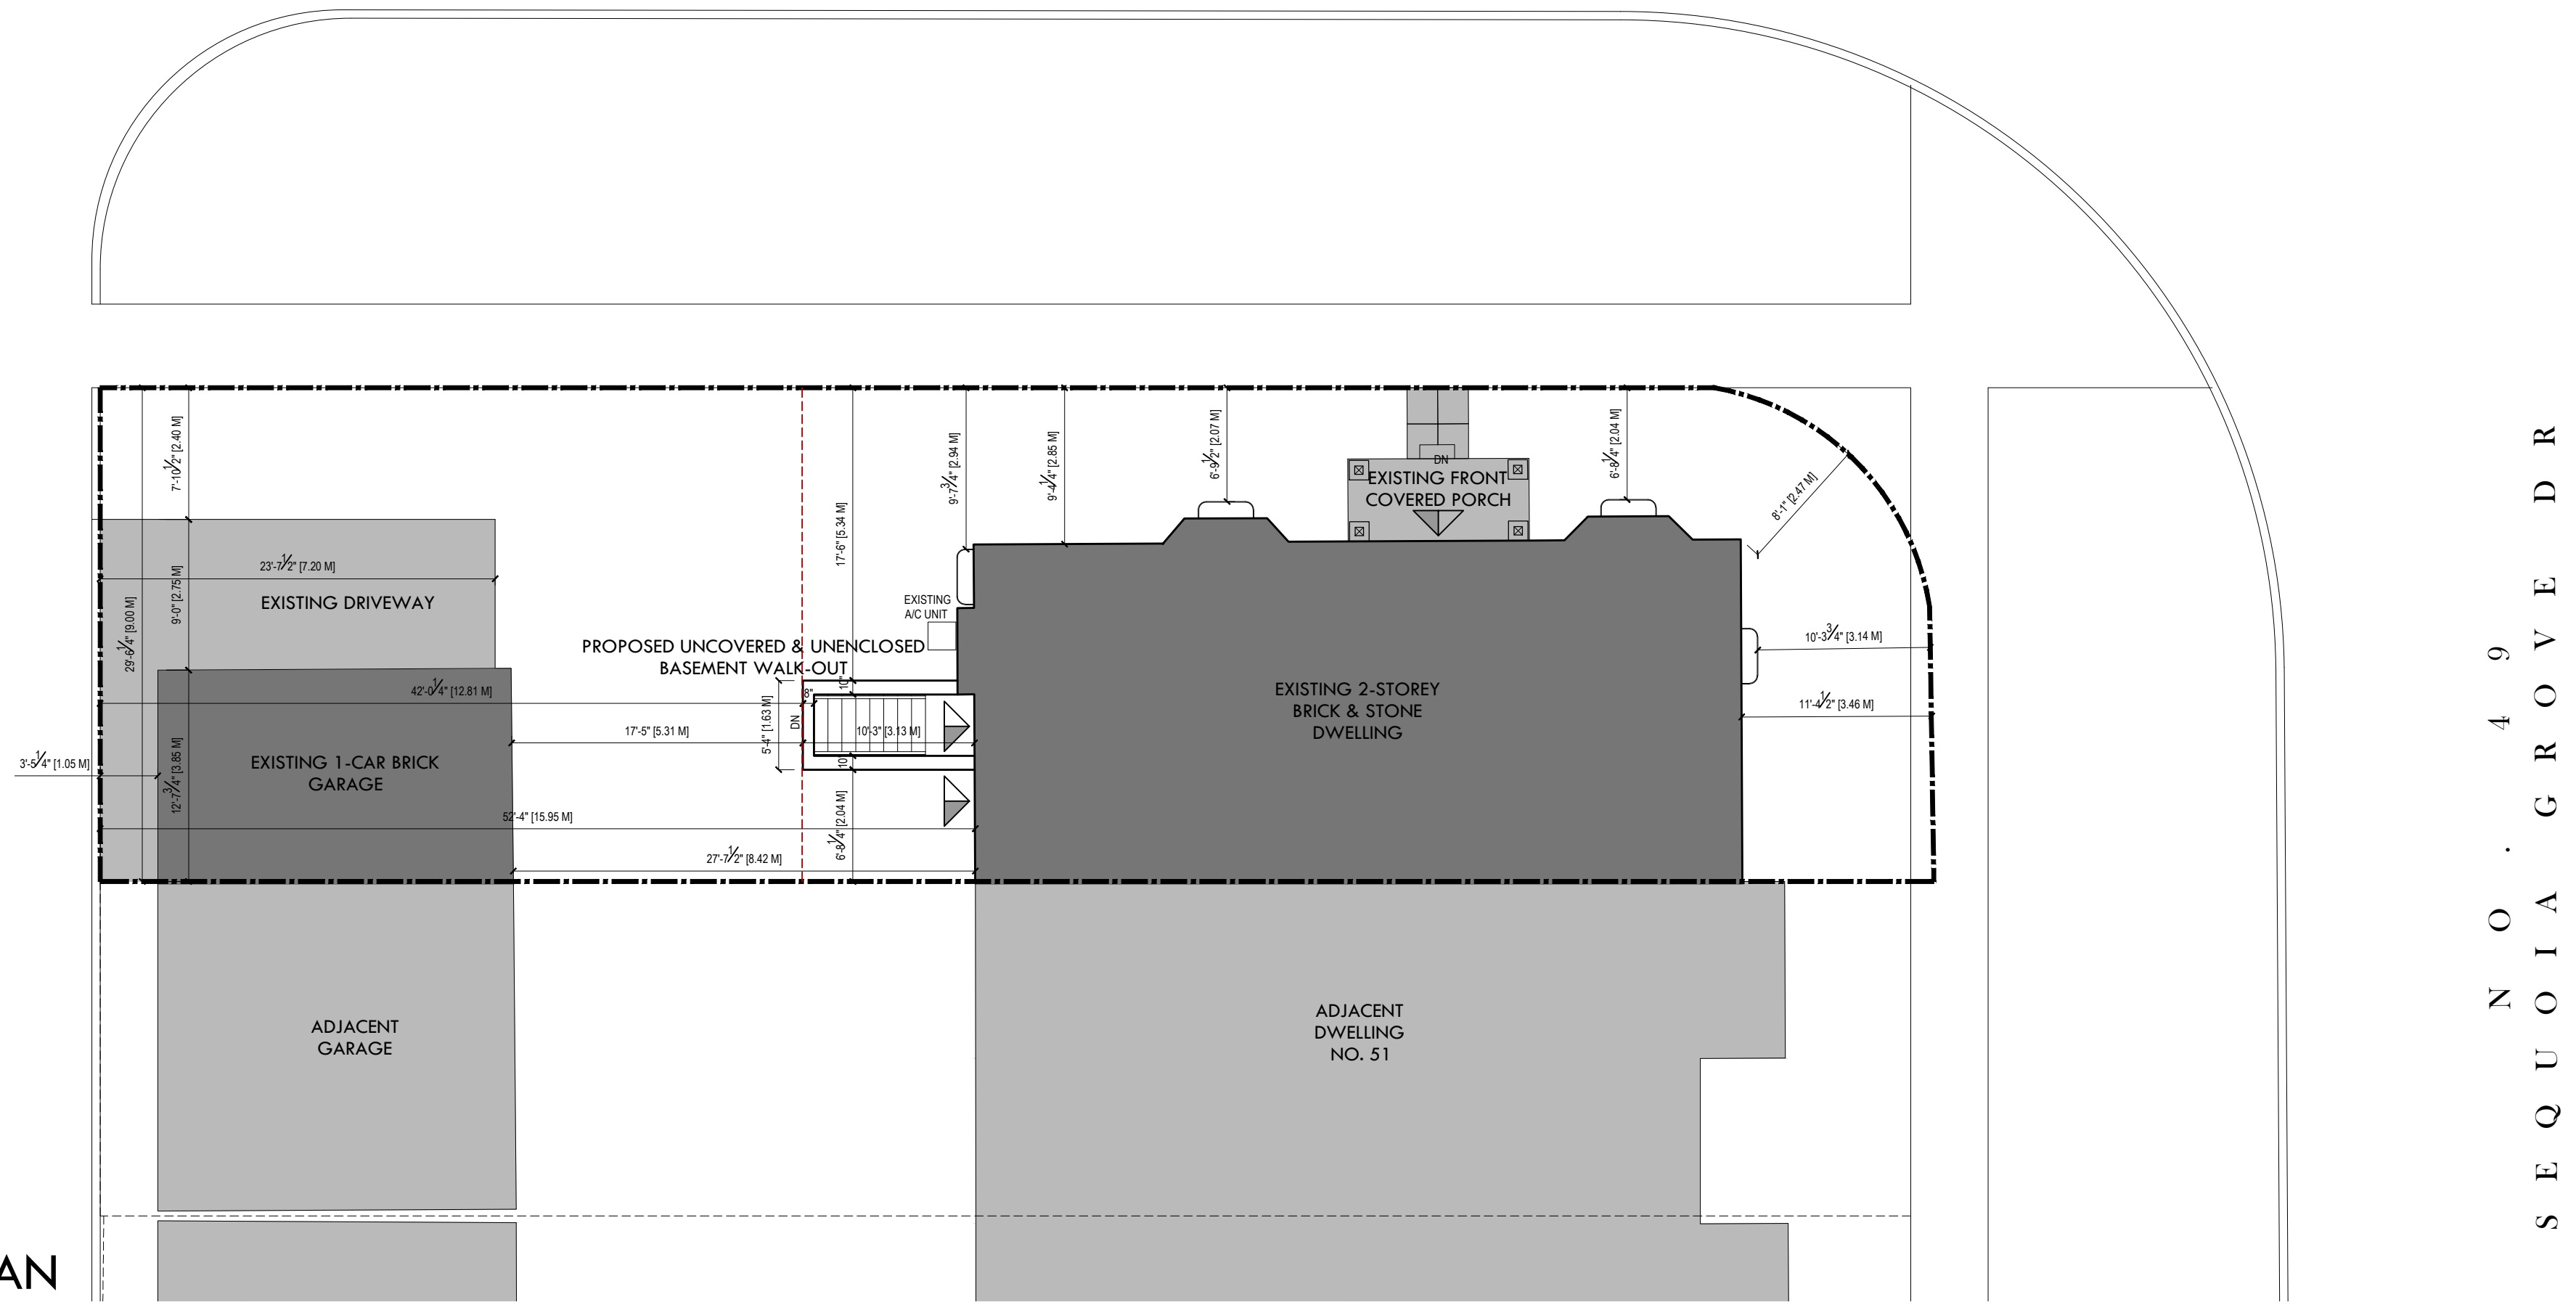

SEQUOIA GROVE DR

1:100 SITE PLAN

QUALIFICATION

THE UNDERSIGNED HAS REVIEWED AND TAKES RESPONSIBILITY FOR THIS DESIGN, AS WELL AS HAVING THE QUALIFICATIONS AND REQUIREMENTS MANDATED BY THE ONTARIO BUILDING CODE (O.B.C.) TO BE A DESIGNER.

QUALIFICATION INFORMATION

AAMOU RAFIQ 113576
 NAME B.C.I.N.
 LUCID HOMES INC. 114457
 FIRM NAME B.C.I.N.



LUCID HOMES INC.
 CUSTOM HOME AND RENOVATION DESIGN
 1435 CORNWALL RD - UNIT D2
 OAKVILLE ON - L6J 7T5
 T: 416-566-6588 E: INFO@LUCIDHOMES.CA
 WWW.LUCIDHOMES.CA

GENERAL NOTES

DRAWINGS ARE TO BE READ NOT SCALED. DESIGN AND CONSTRUCTION OF THIS BUILDING SHALL COMPLY WITH ONTARIO BUILDING CODE, AS AMENDED. DRAWINGS NOT INTENDED FOR PERMIT OR CONSTRUCTION UNLESS SIGNED BY DESIGNER OR ENGINEER. DO NOT BEGIN CONSTRUCTION UNTIL DESIGNER OR PROJECT MANAGER HAS BEEN NOTIFIED. CONTRACTOR TO SITE VERIFY DIMENSIONS AND ANY DISCREPANCIES DISCOVERED SHALL BE REPORTED TO THE DESIGNER. IMMEDIATELY. THE DRAWINGS AND DOCUMENTS ARE THE EXCLUSIVE PROPERTY OF LUCID HOMES INC. REPRODUCTION OF THE DOCUMENTS PROVIDED IS PROHIBITED WITHOUT CONSENT OF THE DESIGNER.

REVISION LIST

NO.	DATE	DESCRIPTION
1 -	MM.DD.YYYY	MM.DD.YYYY
2 -	MM.DD.YYYY	MM.DD.YYYY
3 -	MM.DD.YYYY	MM.DD.YYYY
4 -	MM.DD.YYYY	MM.DD.YYYY
5 -	MM.DD.YYYY	MM.DD.YYYY

ISSUE LIST

NO.	DATE	DESCRIPTION
1 -	MM.DD.YYYY	MM.DD.YYYY
2 -	MM.DD.YYYY	MM.DD.YYYY
3 -	MM.DD.YYYY	MM.DD.YYYY
4 -	MM.DD.YYYY	MM.DD.YYYY
5 -	MM.DD.YYYY	MM.DD.YYYY



DRAWING TITLE: SITE PLAN
 DRAWN BY: PR CHECKED BY: -
 ADDRESS: 49 SEQUOIA GROVE DR, MARKHAM
 PROJECT NO: 2023-007 SCALE: 1:100
 SHEET NO. SP