


LOT AREA: 930.24 M ²		LOT COVERAGE: 284.56 M ²				
GFA	GR FLOOR INCLUDING GARAGE	SECOND FLOOR AREA	BASEMENT	GARAGE	TOTAL GFA NOT INCLUDING CELLAR	%
TOTAL	2975FT ² /276.39 M ² (%29.71)	2667FT ² /247.77 M ² (%26.64)	3107FT ² /288.65 M ²	593 FT ² /55.09M ²	5942FT ² /552.03 M ²	30.59%

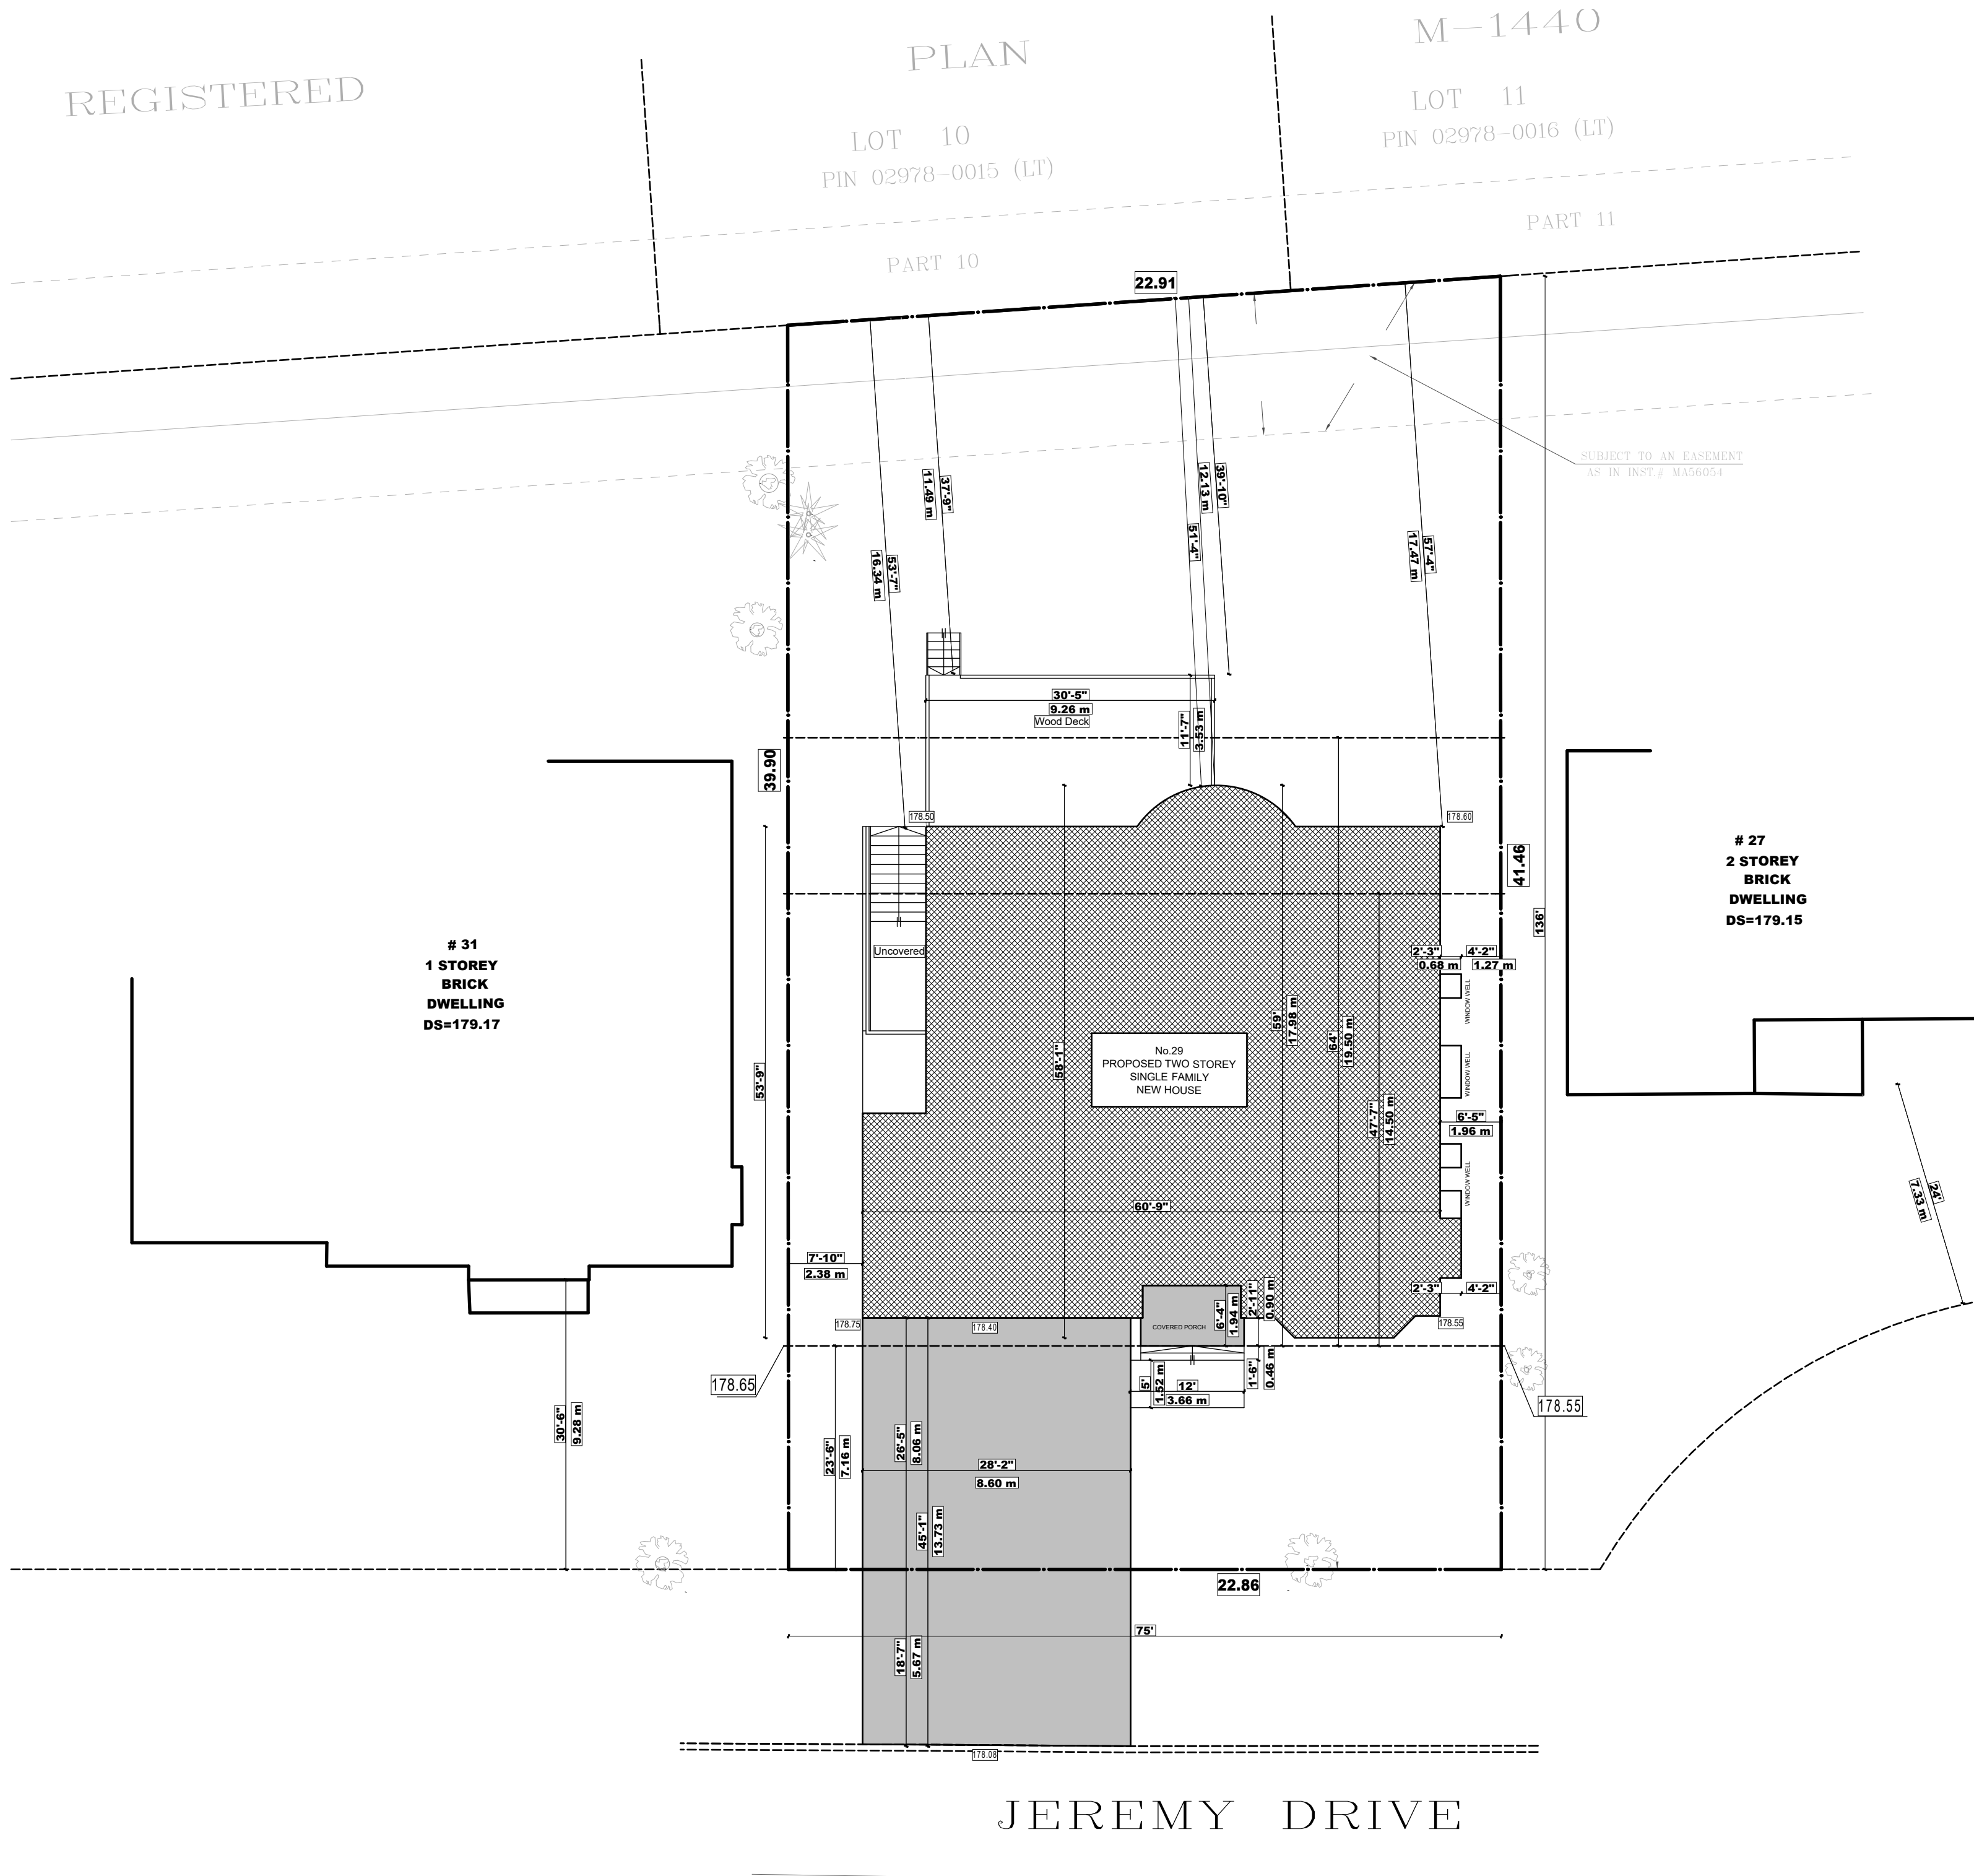

DATE:	ISSUED FOR:
AUG. 2024	FOR C OF A

FOR STRUCTURE ONLY



DRAWN BY
V.E

SCALE:
1:150
LAST MODIFIED ON:
AUGUST 6, 2024

DRAWING TITLE:	SITE PLAN
PROJECT TITLE/ADDRESS:	29 JEREMY DRIVE MARKHAM, ON

A.01



DATE:	ISSUED FOR:
AUG. 2024	FOR C OF A

FOR STRUCTURE ONLY




DRAWN BY
V.E

SCALE:
3/16" = 1'-0"
LAST MODIFIED ON:
AUGUST 6, 2024

DRAWING TITLE:
FRONT ELEVATION
PROJECT TITLE/ADDRESS:
29 JEREMY DRIVE
MARKHAM, ON

A2.1

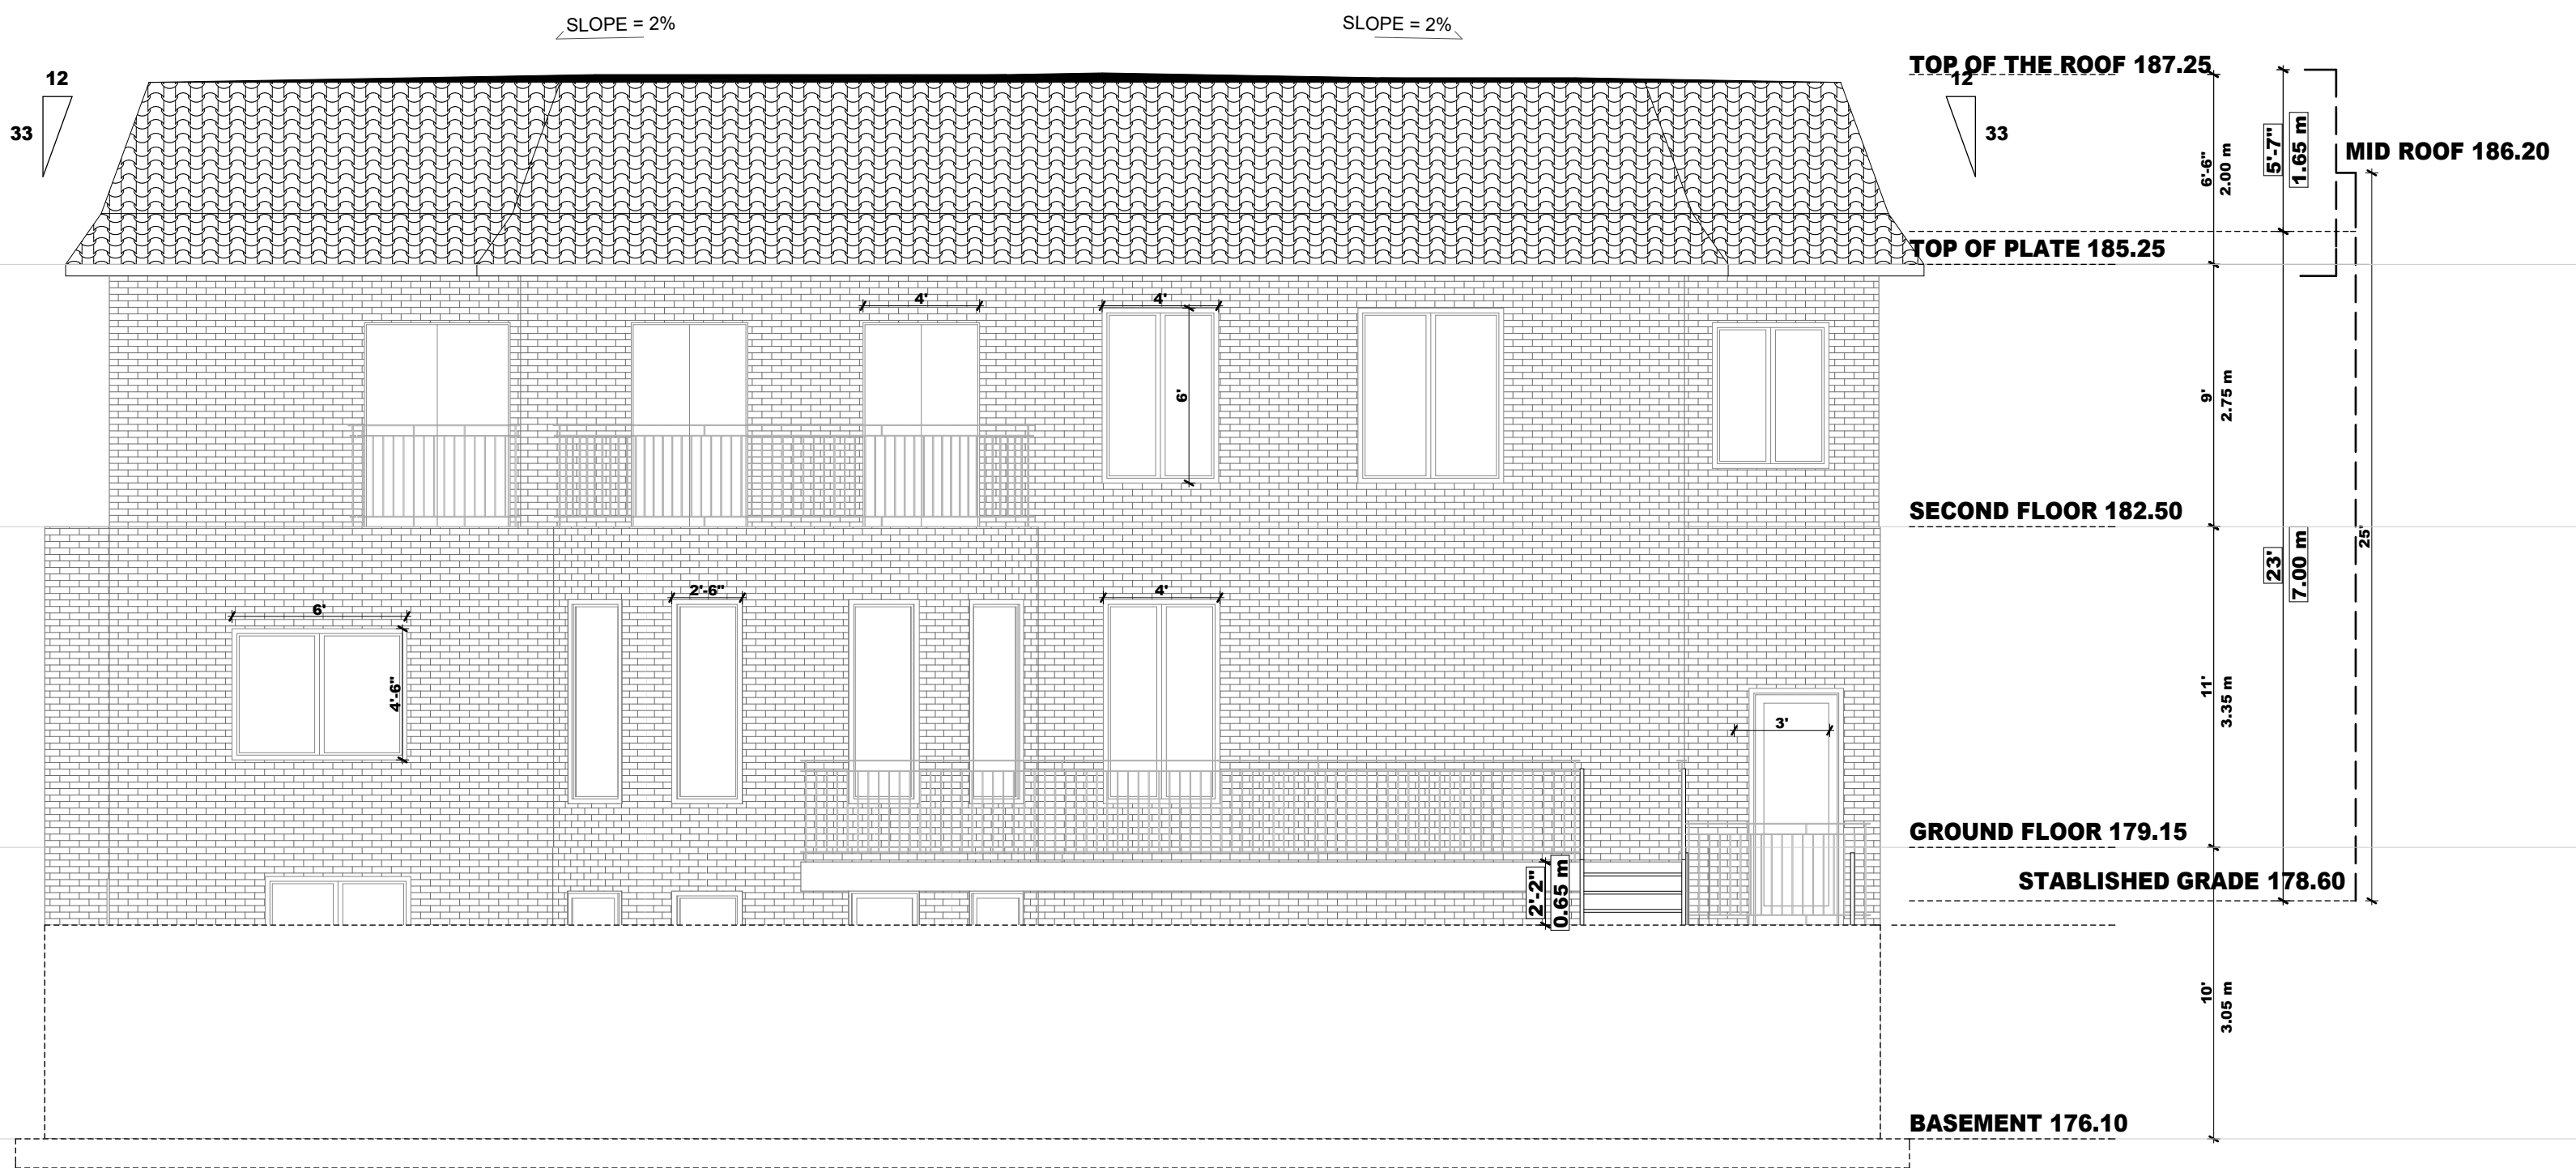

DATE:	ISSUED FOR:
AUG. 2024	FOR C OF A

FOR STRUCTURE ONLY




DRAWN BY
V.E

SCALE:
3/16" = 1'-0"
LAST MODIFIED ON:
AUGUST 6, 2024

DRAWING TITLE:
REAR ELEVATION
PROJECT TITLE/ADDRESS:
29 JEREMY DRIVE
MARKHAM, ON

A2.2

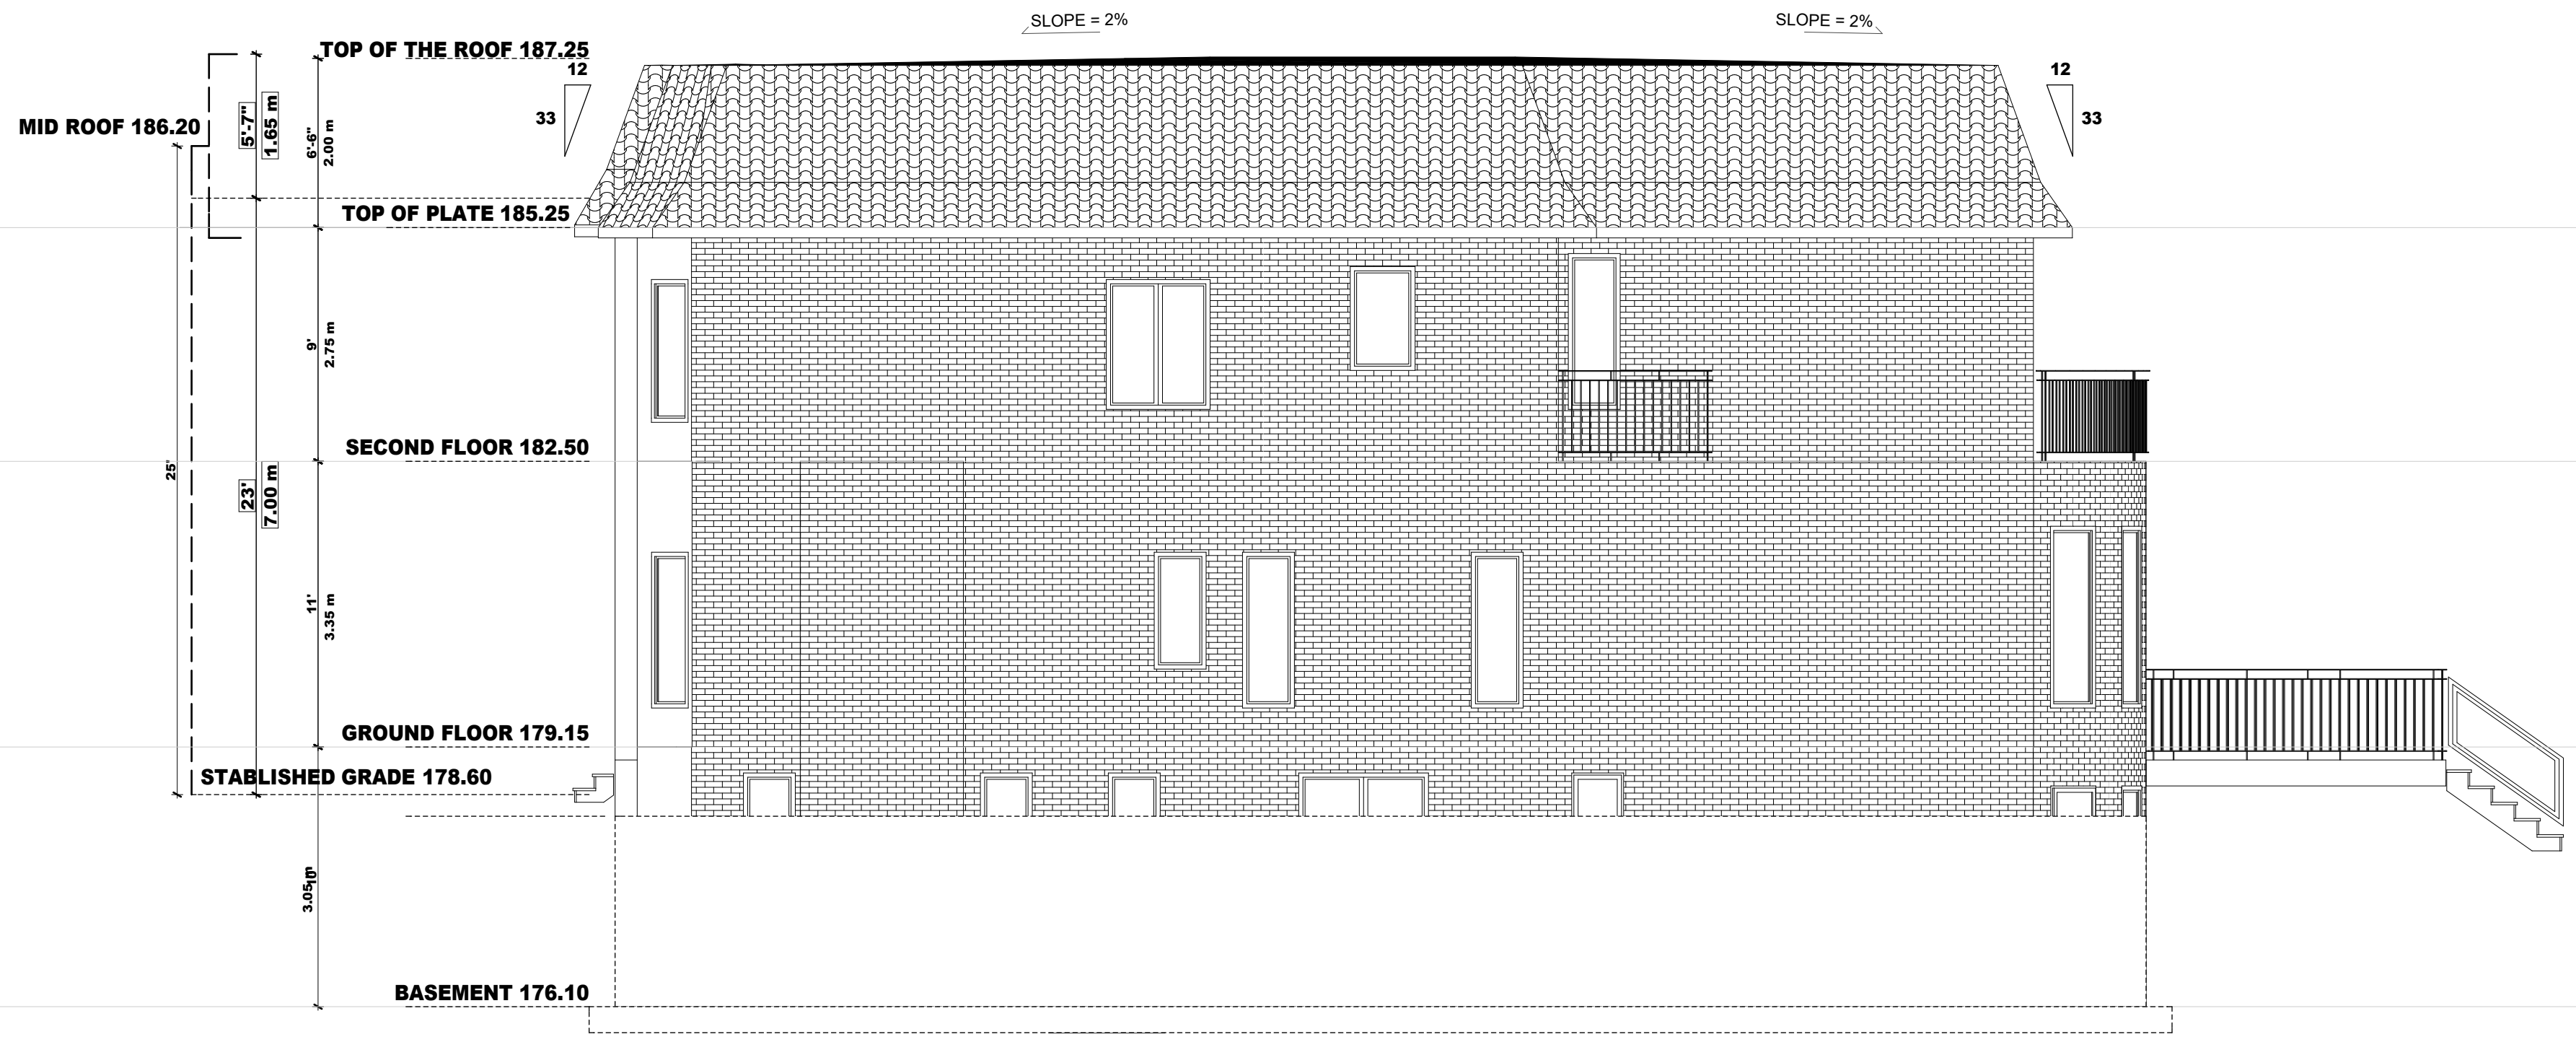

DATE:	ISSUED FOR:
AUG. 2024	FOR C OF A

FOR STRUCTURE ONLY




DRAWN BY
V.E

SCALE:
3/16" = 1'-0"
LAST MODIFIED ON:
AUGUST 6, 2024

DRAWING TITLE:	SIDE ELEVATION
PROJECT TITLE/ADDRESS:	29 JEREMY DRIVE MARKHAM, ON

A2.3

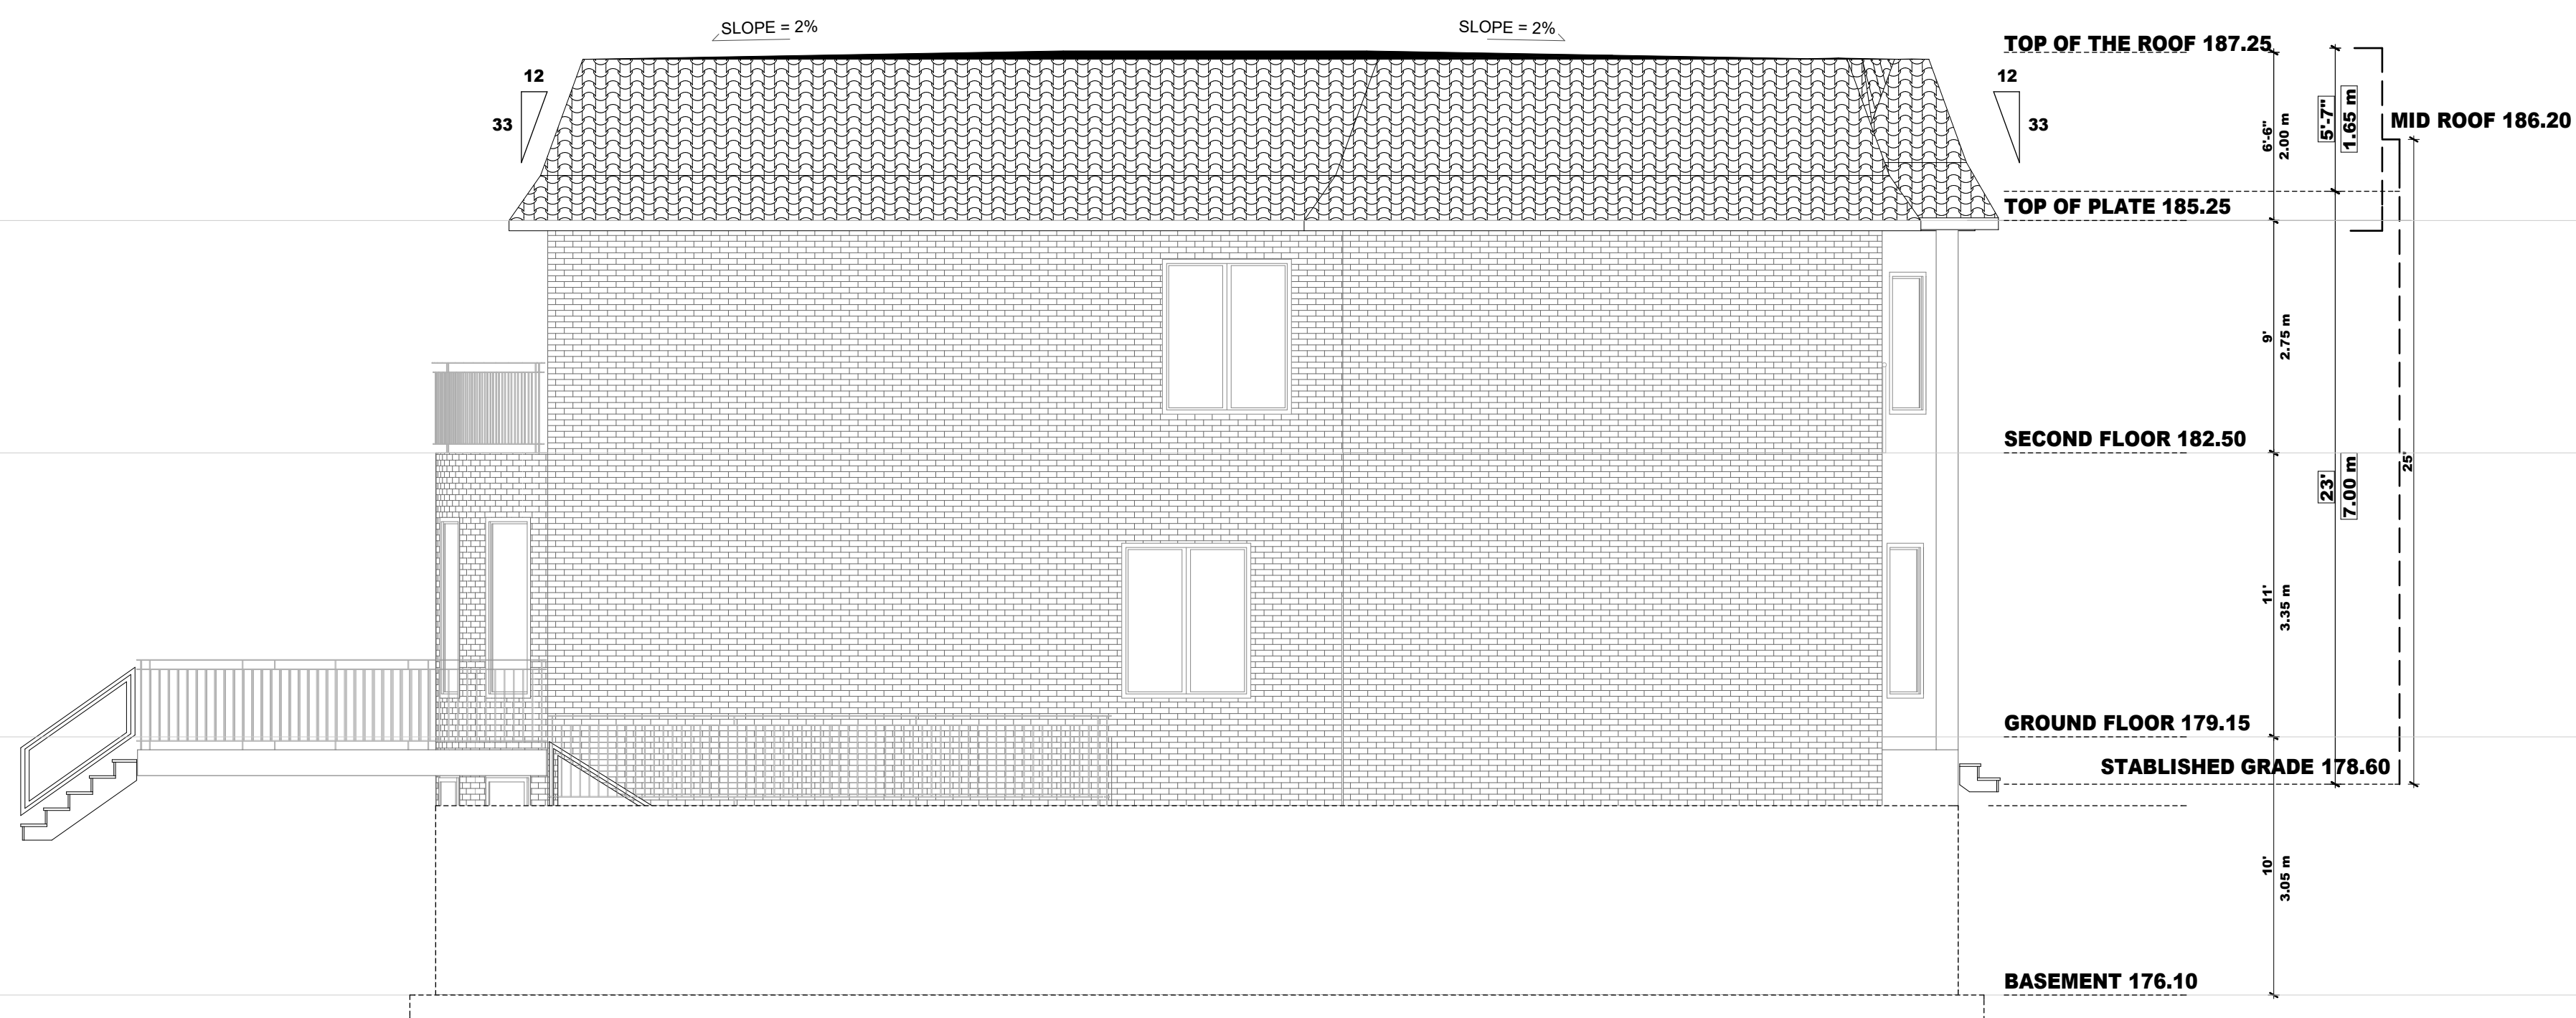

DATE:	ISSUED FOR:
AUG. 2024	FOR C OF A

FOR STRUCTURE ONLY



DRAWN BY
V.E

SCALE:
3/16" = 1'-0"
LAST MODIFIED ON:
AUGUST 6, 2024

DRAWING TITLE:	SIDE ELEVATION
PROJECT TITLE/ADDRESS:	29 JEREMY DRIVE MARKHAM, ON

A2.4