


(KNOWN AS) DICKSON HILL ROAD
 (ROAD ALLOWANCE BETWEEN CONCESSIONS 7 AND 8)
 (ASSUMED AS KING'S HIGHWAY BY PLAN 4487, REPLACED BY PLAN 5397
 TRANSFERRED BY PLAN 6112)
 P.I.N. 03062-0134(LT)

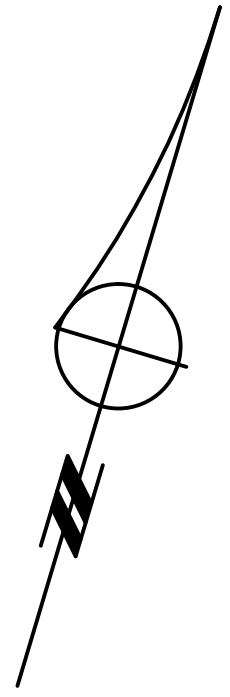

AWDE BUILDING DESIGNS INC.		
33 Alice St Mount Albert Ontario LOG 1M0		
Project	DESIGN DRAWINGS	
Location	46 DICKSON HILL RD, MARKHAM, ONTARIO	


Date	Sept. 9, 2024
Drawn	Duncan Awde
Scale	1/16" = 1'-0"
Approved	Duncan Awde
Project No	1124

Do not scale drawings.


Revision No	3
Title	SITE PLAN WITH VARIANCE
Drawing No	A-1




AWDE BUILDING DESIGNS INC. 33 Alice St Mount Albert Ontario LOG 1M0 (905) 836-3828		Date Sept 9, 2024	Revision No
Project DESIGN DRAWINGS		Drawn Duncan Awde	Title FRONT ELEVATION
Location 46 DICKSON HILL RD, MARKHAM, ONTARIO		Scale 3/16" = 1'-0"	Drawing No A-4
		Approved Duncan Awde	
		Project No 1124	Do not scale drawings.

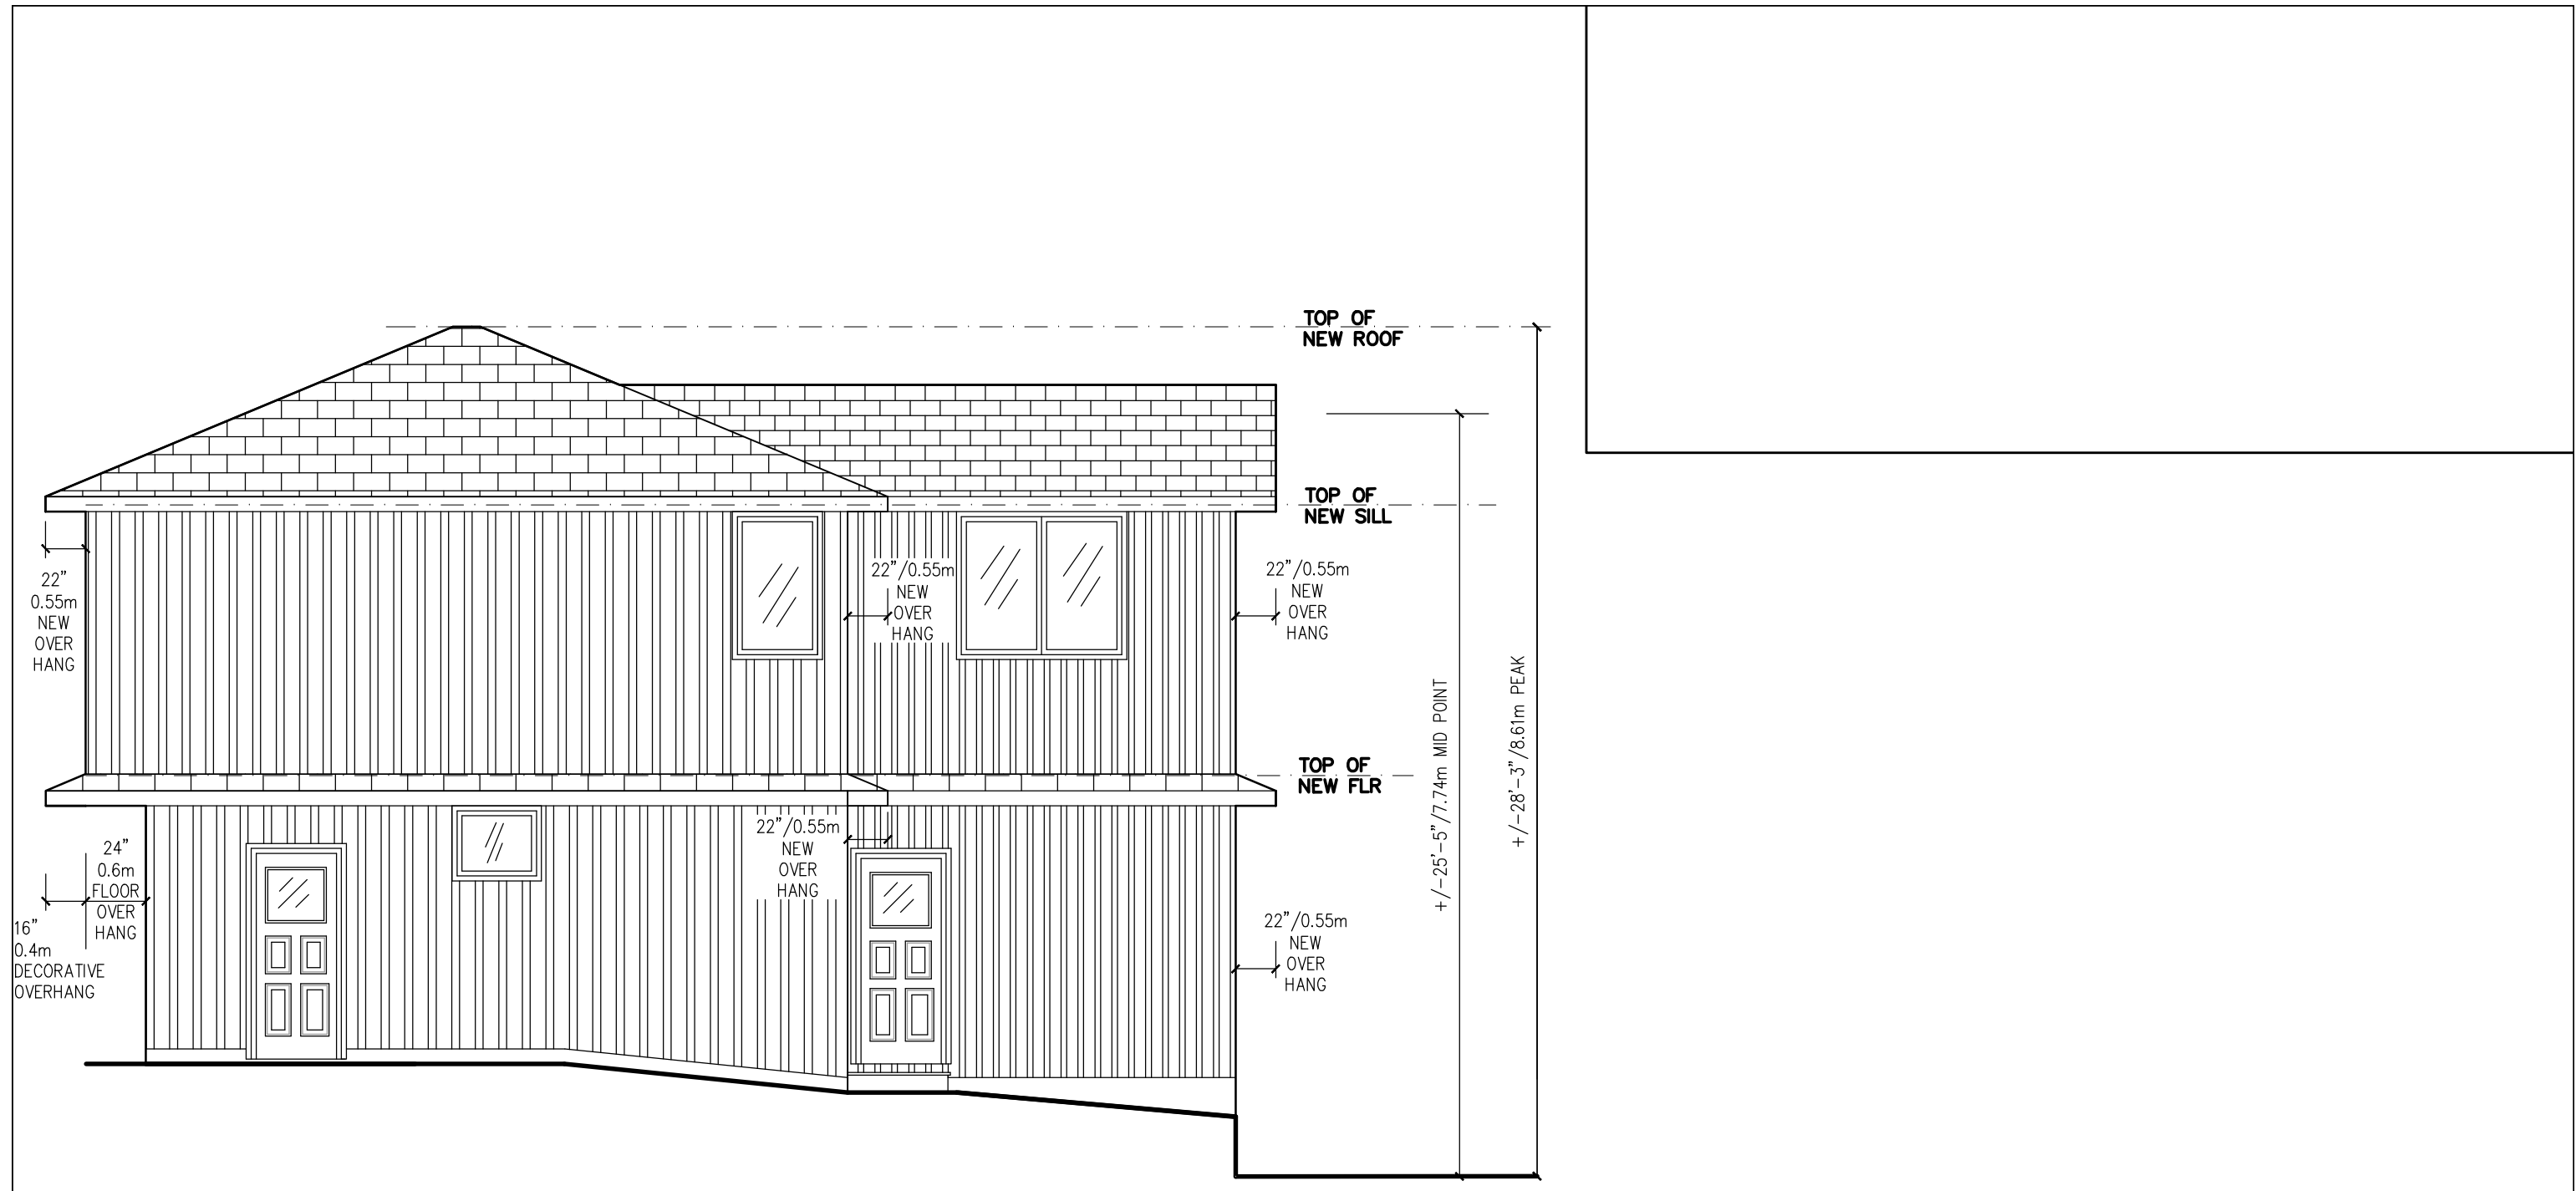

AWDE BUILDING DESIGNS INC.		Date	Sept 9, 2024	Revision No	▽
33 Alice St Mount Albert Ontario LOG 1M0 (905) 836-3828		Drawn	Duncan Awde	Title	GARAGE SIDE ELEVATION
Project		Scale	3/16" = 1'-0"	Drawing No	A-5
DESIGN DRAWINGS		Approved	Duncan Awde	Do not scale drawings.	
Location		Project No	1124		
46 DICKSON HILL RD, MARKHAM, ONTARIO					

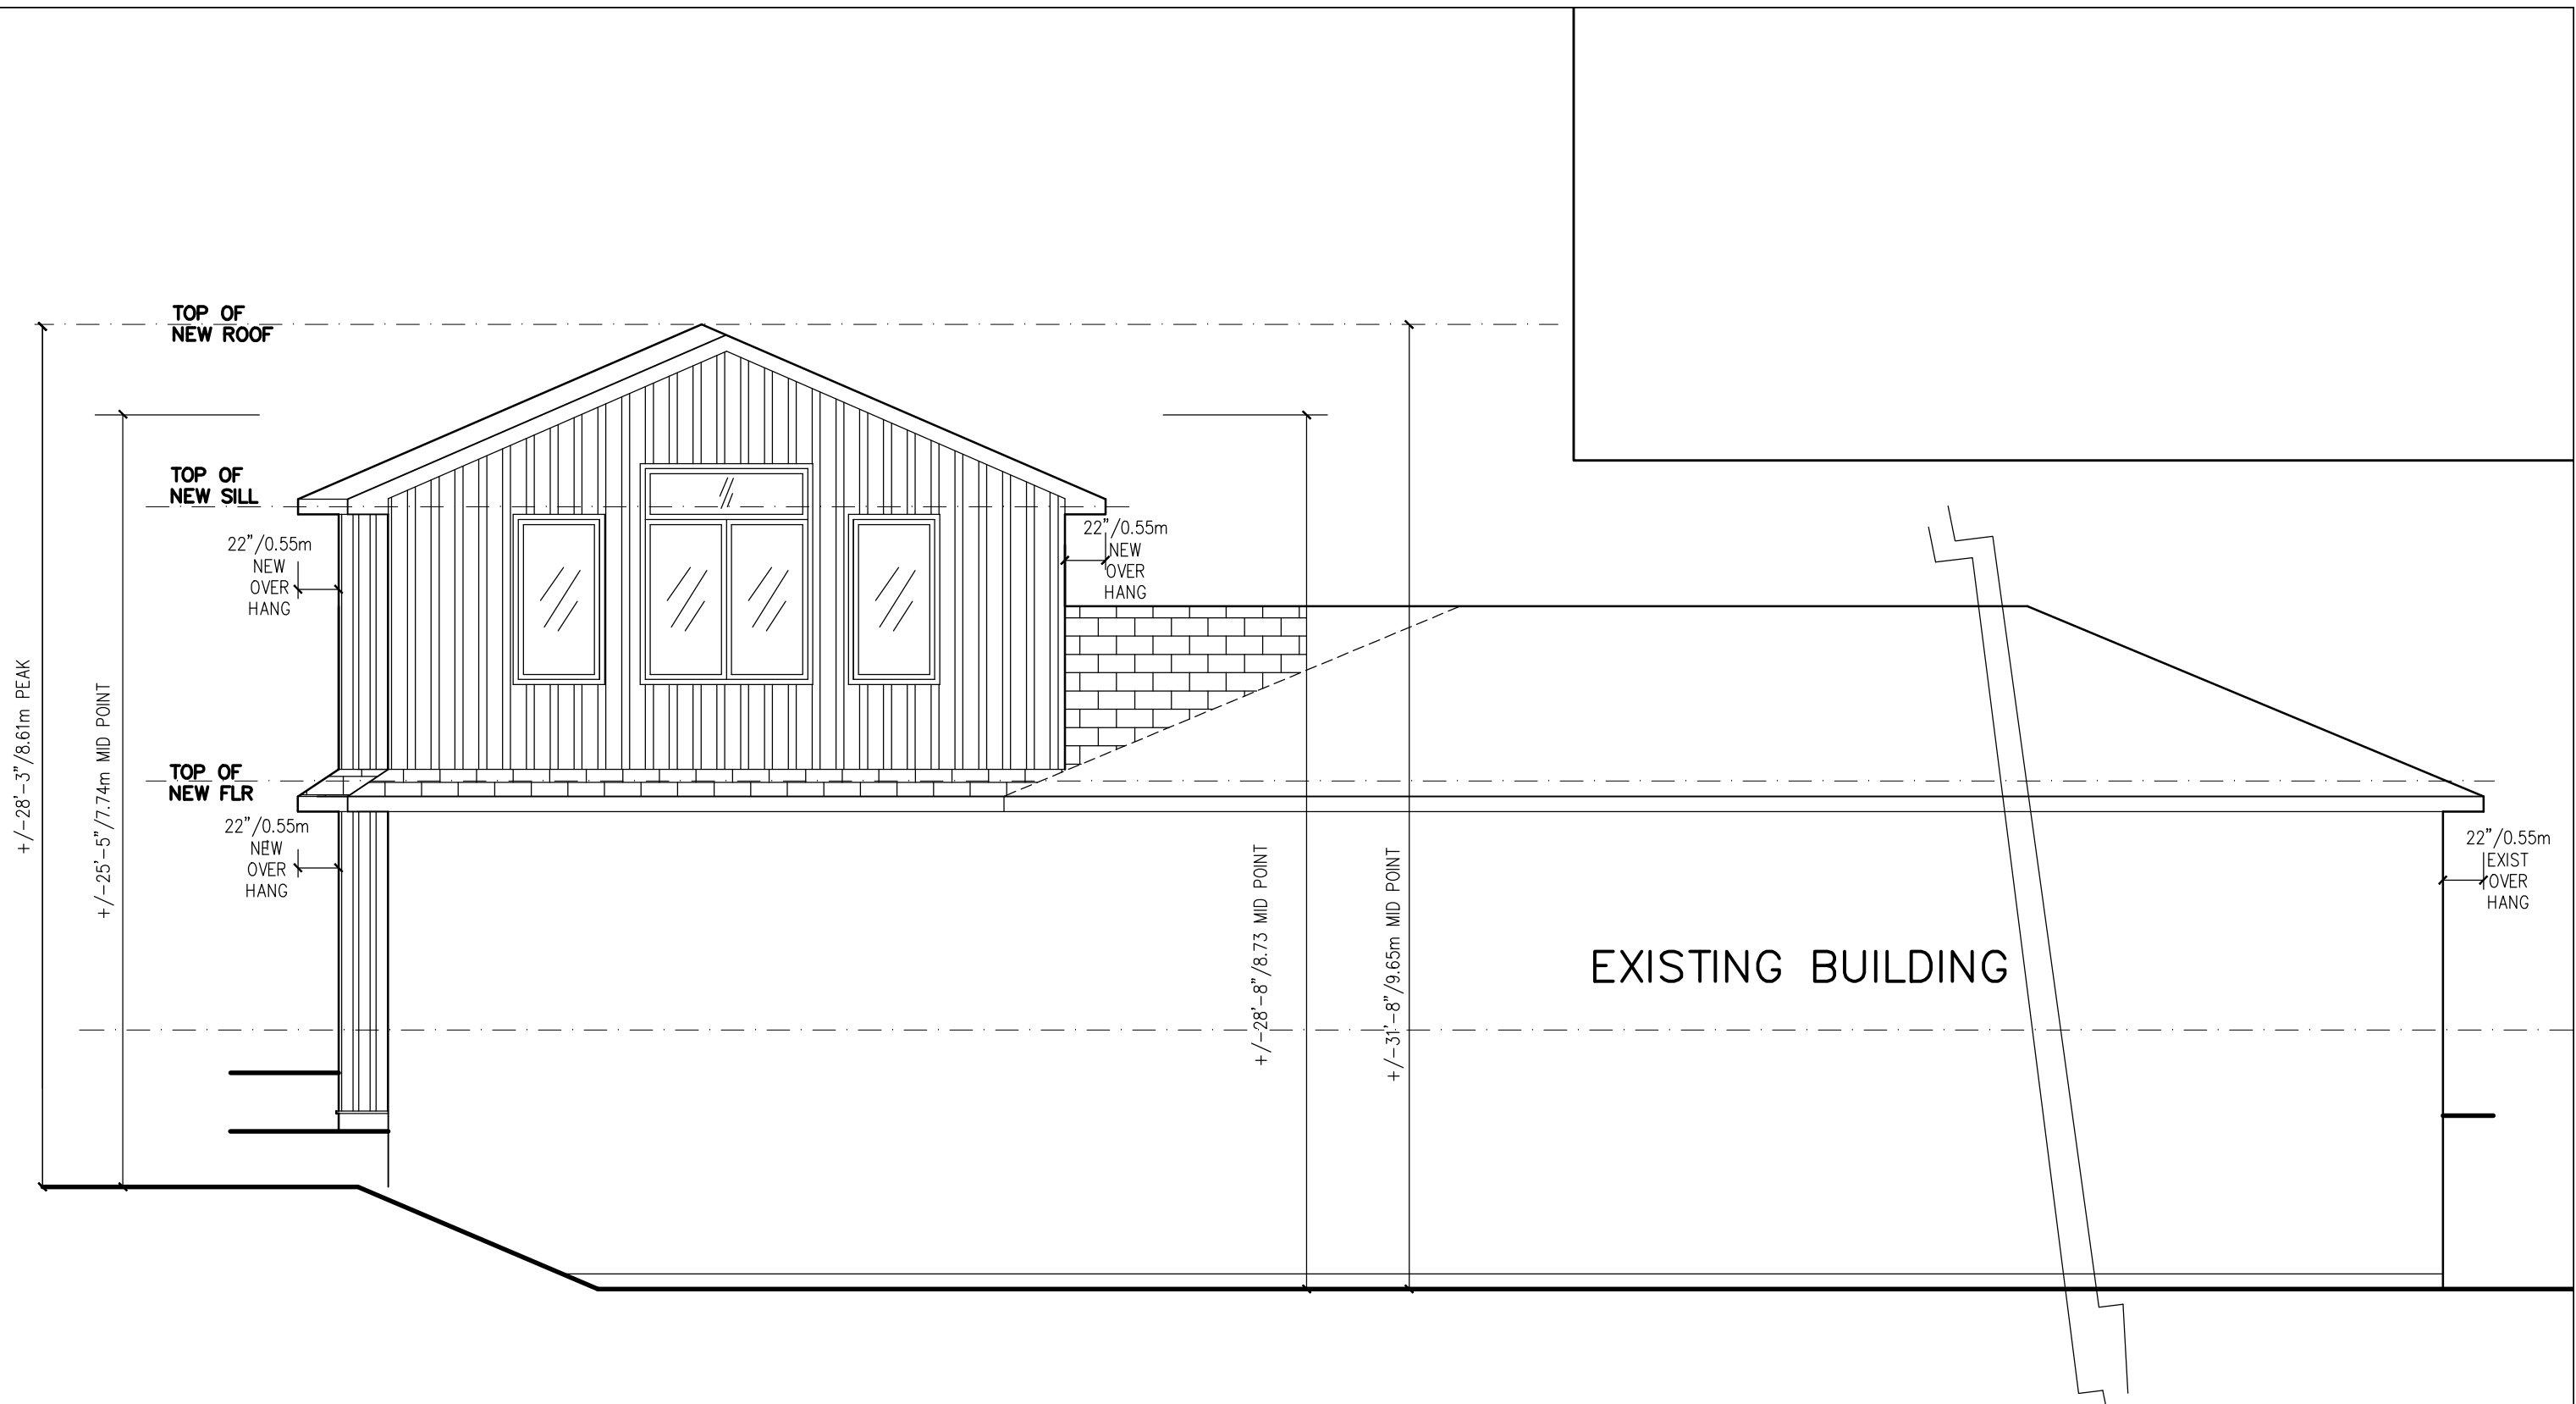

AWDE BUILDING DESIGNS INC. 33 Alice St Mount Albert Ontario LOG 1M0 (905) 836-3828		Date Sept 9, 2024	Revision No 3
Project DESIGN DRAWINGS		Drawn Duncan Awde	Title REAR ELEVATION
Location 46 DICKSON HILL RD, MARKHAM, ONTARIO		Scale 3/16" = 1'-0"	Drawing No A-6
		Approved Duncan Awde	
		Project No 1124	Do not scale drawings.

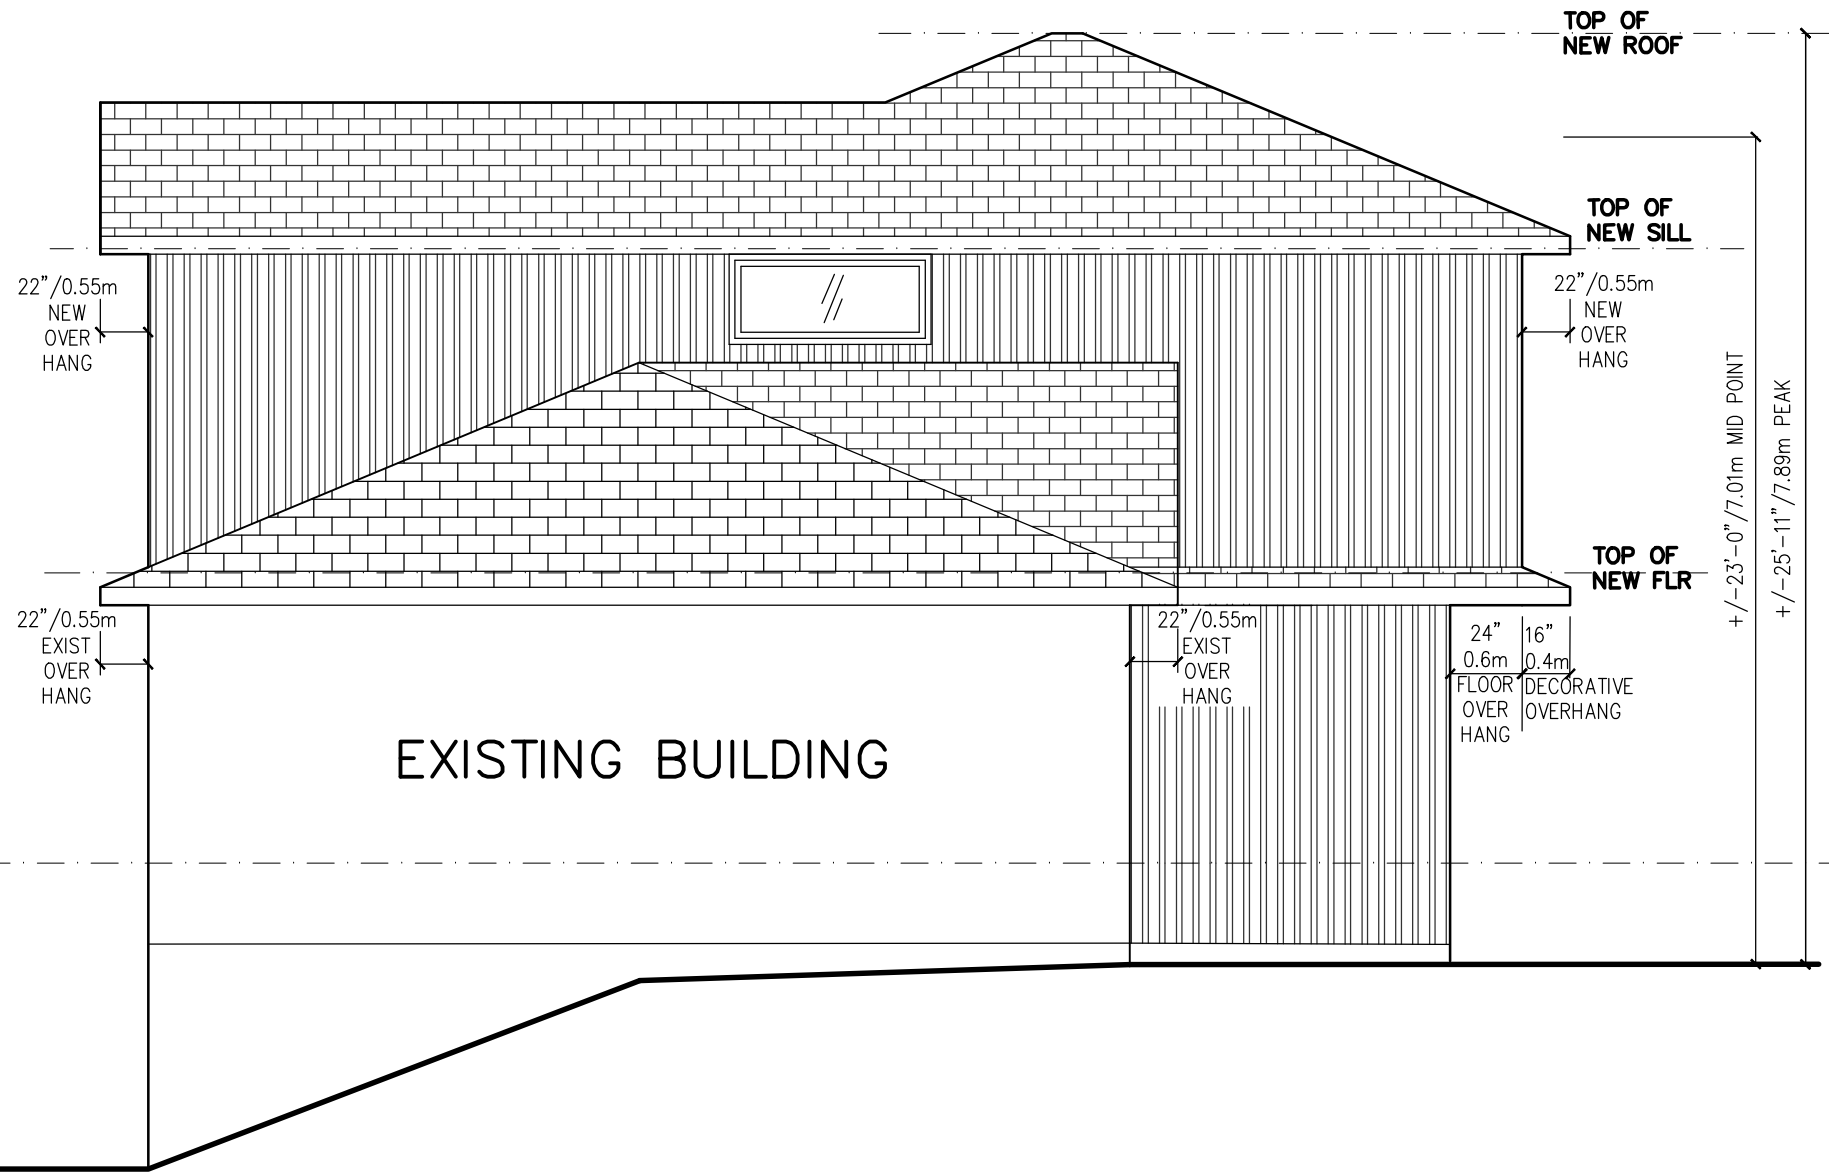

EXISTING BUILDING

TOP OF NEW ROOF

TOP OF NEW SILL

TOP OF NEW FLR

22" / 0.55m
NEW
OVER
HANG

22" / 0.55m
NEW
OVER
HANG

22" / 0.55m
EXIST
OVER
HANG

22" / 0.55m
EXIST
OVER
HANG

24" / 0.6m
FLOOR
OVER
HANG

16" / 0.4m
DECORATIVE
OVERHANG

+/- 23'-0" / 7.01m MID POINT

+/- 25'-11" / 7.89m PEAK

AWDE BUILDING DESIGNS INC.

33 Alice St Mount Albert Ontario
LOG 1M0 (905) 836-3828

Project **DESIGN DRAWINGS**

Location **46 DICKSON HILL RD, MARKHAM, ONTARIO**


Date **Sept 9, 2024**

Drawn **Duncan Awde**

Scale **3/16" = 1'-0"**

Approved **Duncan Awde**

Project No **1124**

Revision No 

Title **SIDE ELEVATION**

Drawing No **A-7**

Do not scale drawings.