

SCHOOL BLOCK

STREET A - BLOCK 7 ROAD

ROUGE SIDE PROMENADE

VERDALE CROSSING

2	ISSUED FOR PERMIT	2024-04-18
1	ISSUED FOR PERMIT	2024-03-29
NO.	REVISIONS	DATE


ALL DRAWINGS, SPECIFICATIONS AND RELATED DOCUMENTS ARE THE COPYRIGHT PROPERTY OF THE ARCHITECT AND MUST BE RETURNED UPON REQUEST. PRODUCTION OF DRAWINGS, SPECIFICATIONS AND RELATED DOCUMENTS IN PART OR WHOLE IS FORBIDDEN WITHOUT THE ARCHITECT'S WRITTEN PERMISSION.

CONTRACTOR MUST CHECK AND VERIFY ALL DIMENSIONS ON THE JOB.

COREARCHITECTS
 CORE ARCHITECTS INC.
 130 QUEENS QUAY EAST, SUITE 700, WEST TOWER
 TORONTO, ON CANADA M5A 0P8
 T +1 416 343 0400 • F +1 416 343 0401
 INFO@COREARCHITECTS.COM
 WWW.COREARCHITECTS.COM

TIMES GROUP

UPTOWN MARKHAM
 UPTOWN MARKHAM
 CITY OF MARKHAM, ON

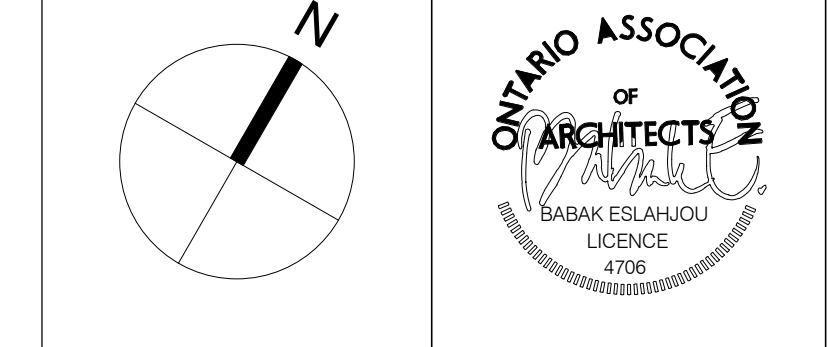

DRAWN: R.B. N.T. SCALE: 1:200
 CHECKED: DATE: JUNE 2024

TITLE: ROOF PLAN

PROJECT NO: 20-196 DRAWING NO: A006a

DATE TIME PRODUCED: 2024-04-18 12:02:27 PM

