




				GROUND FLOOR 179.15	
	GARAGE ENTERANCE 178.40		II	2 PARTICIC (1997)	
DATE: ISSUED FOR: Aug2024 For C of A	ARCHITECTS Z ARCHITECTS Z ARCHI	drawn by V.E	1:64 LAST MODIFIED ON:	DRAWING TITLE: FRONT ELEVAT PROJECT TITLE/ADDRESS: 29 JEREMY D	A2.1
FC	OR STRUCTURE ONLY		November 15, 2024	MARKHAM,	ON

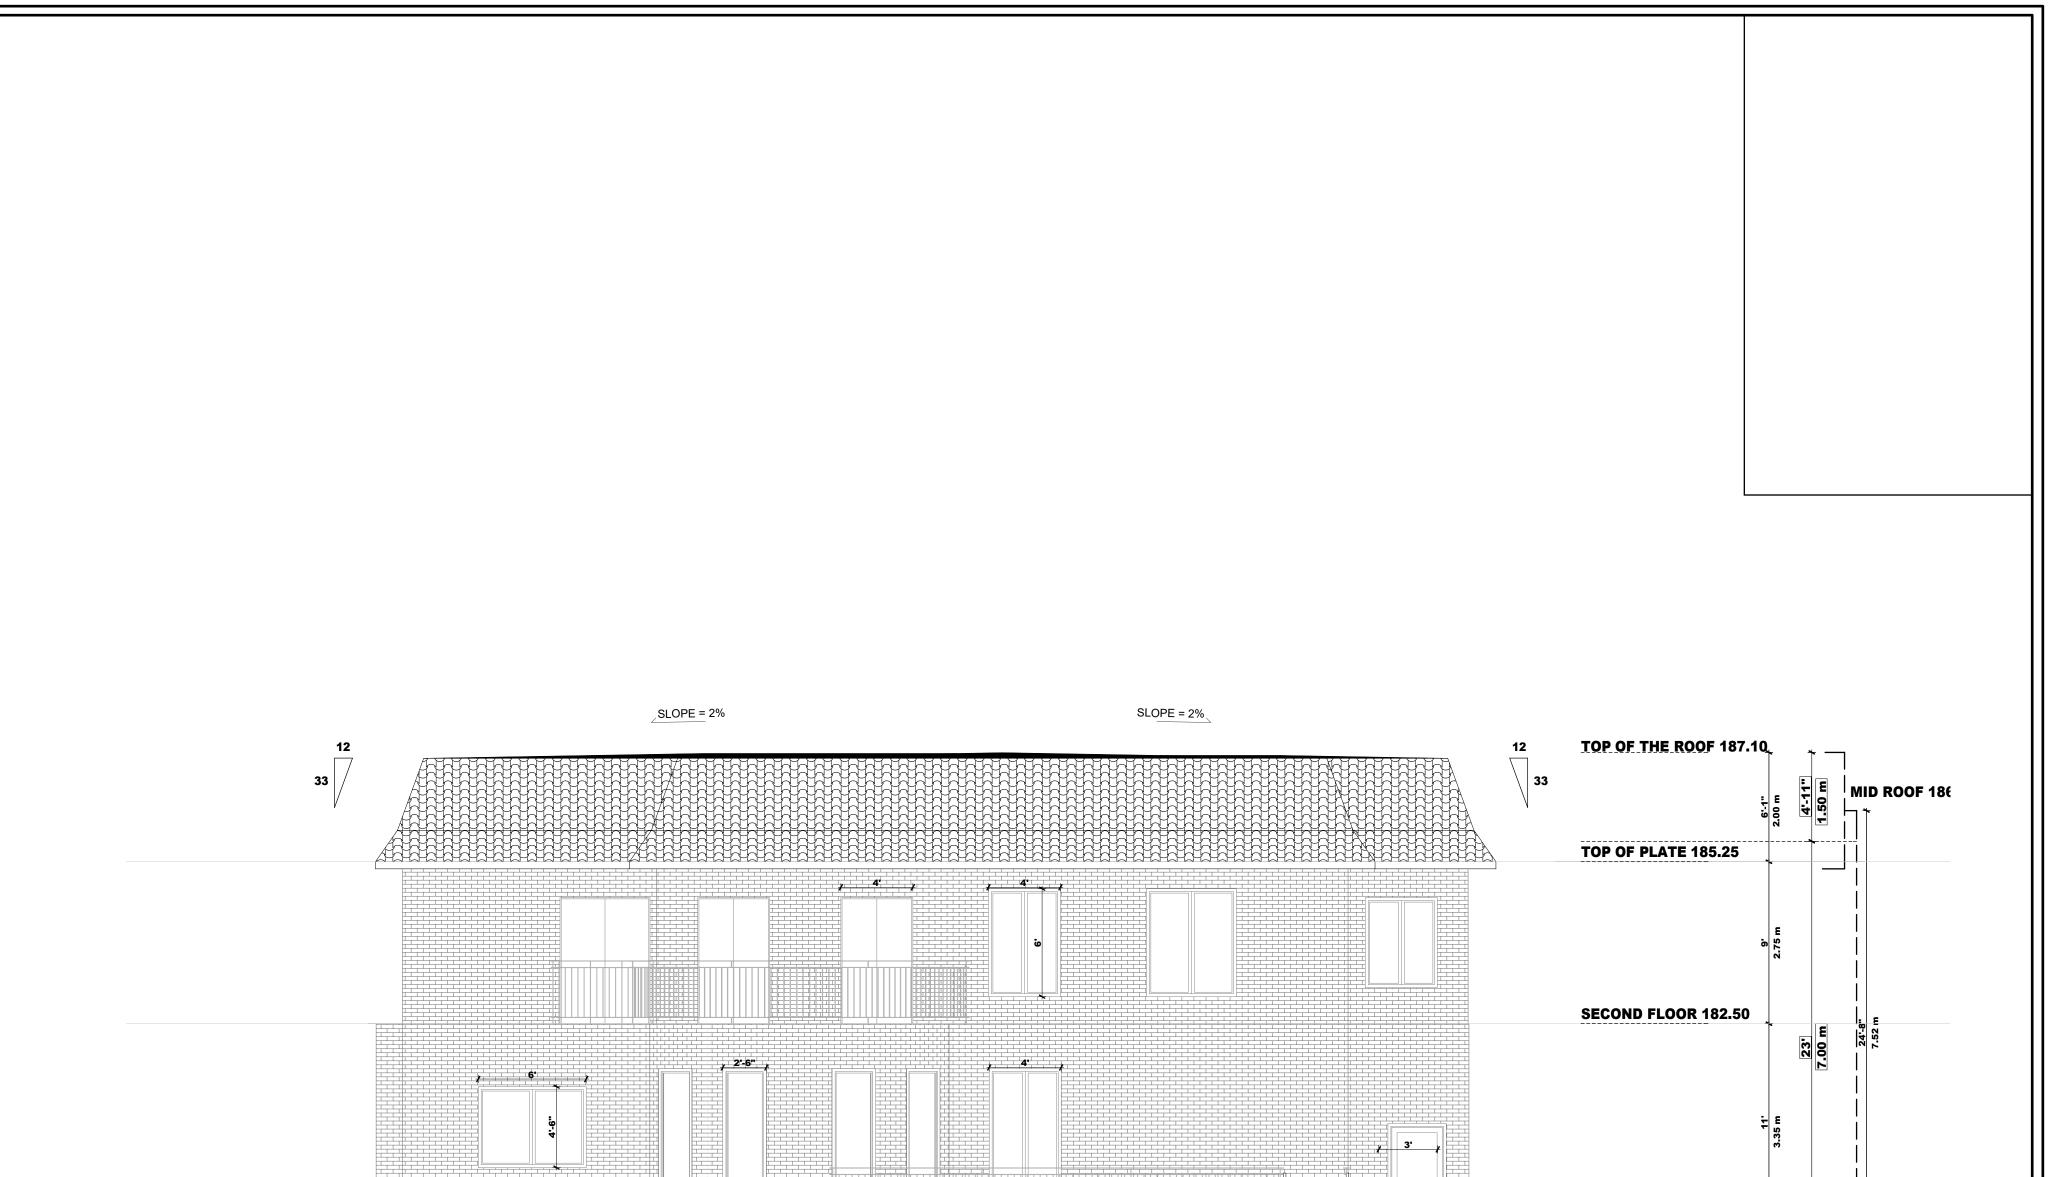

				GROUND FLOOR 179.15	
				302 a 302 a	
				BASEMENT 176.10	
DATE: ISSUED FOR: Aug2024 FOR C OF A	ASSO NOVEMBE R 15 2020F	DRAWN BY V.E	SCALE: DRAWING TITL	E: REAR ELEVATION	
	FOR STRUCTURE ONLY		1:64PROJECT TITLELAST MODIFIED ON:NOVEMBER 15, 2024		A2.2

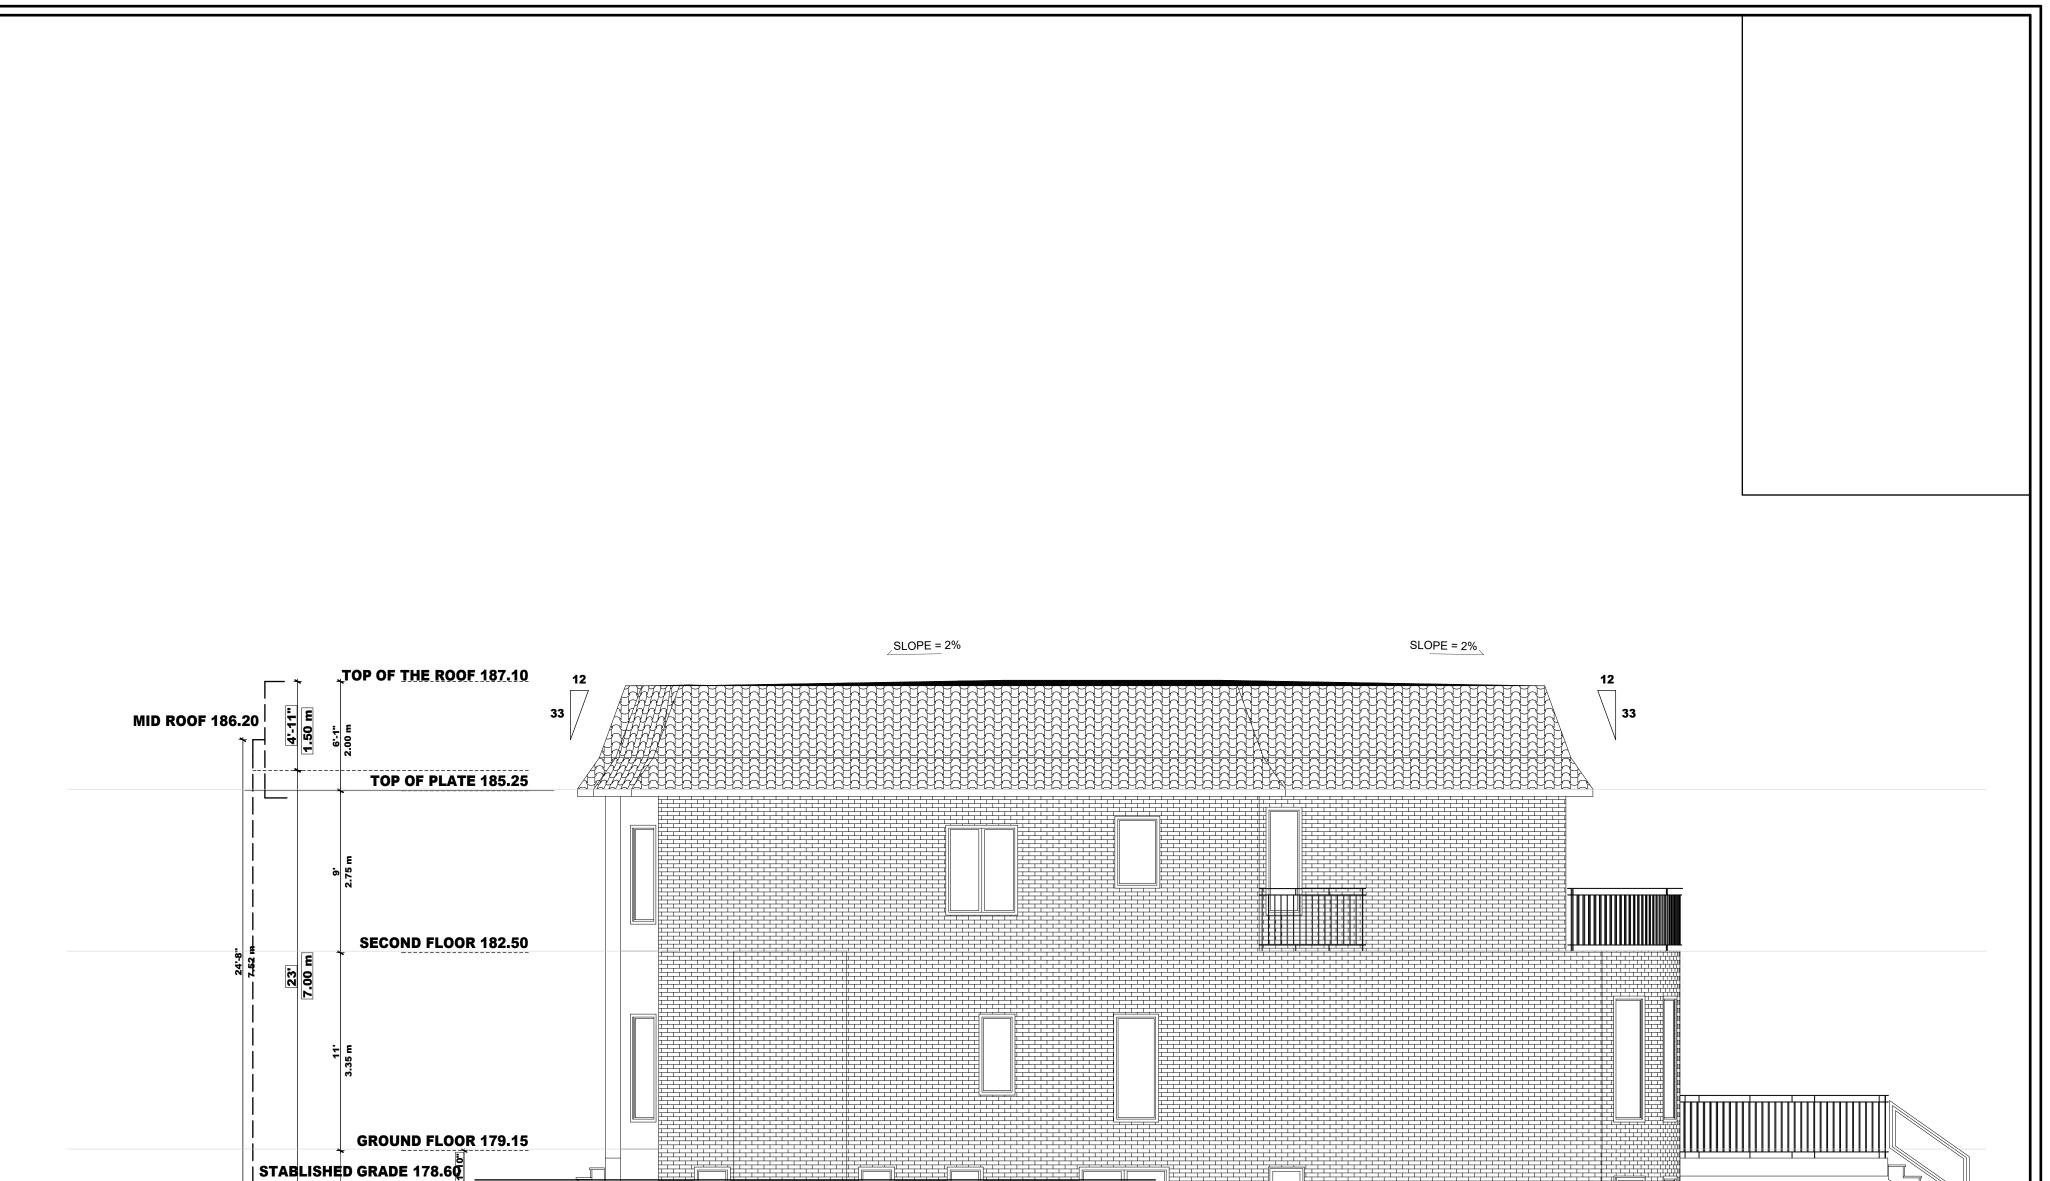

	5 8 8 8 8 8 8 8 8 8 8 8 8 8 8 8 8 8 8 8					
	BASEMENT 176.10				]	
			·			
DATE:ISSUED FOR:Aug2024FOR C OF A		ARCHITECTS Z		V.E SCALE: 1:64, 1:100	DRAWING TITLE: SIDE ELEVATI	ON A2.3
	FOR STRUCTURE ONLY	VAHID EMAM JOMEH		LAST MODIFIED ON: November 15, 2024	PROJECT TITLE/ADDRESS: 29 JEREMY D MARKHAM	DRIVE

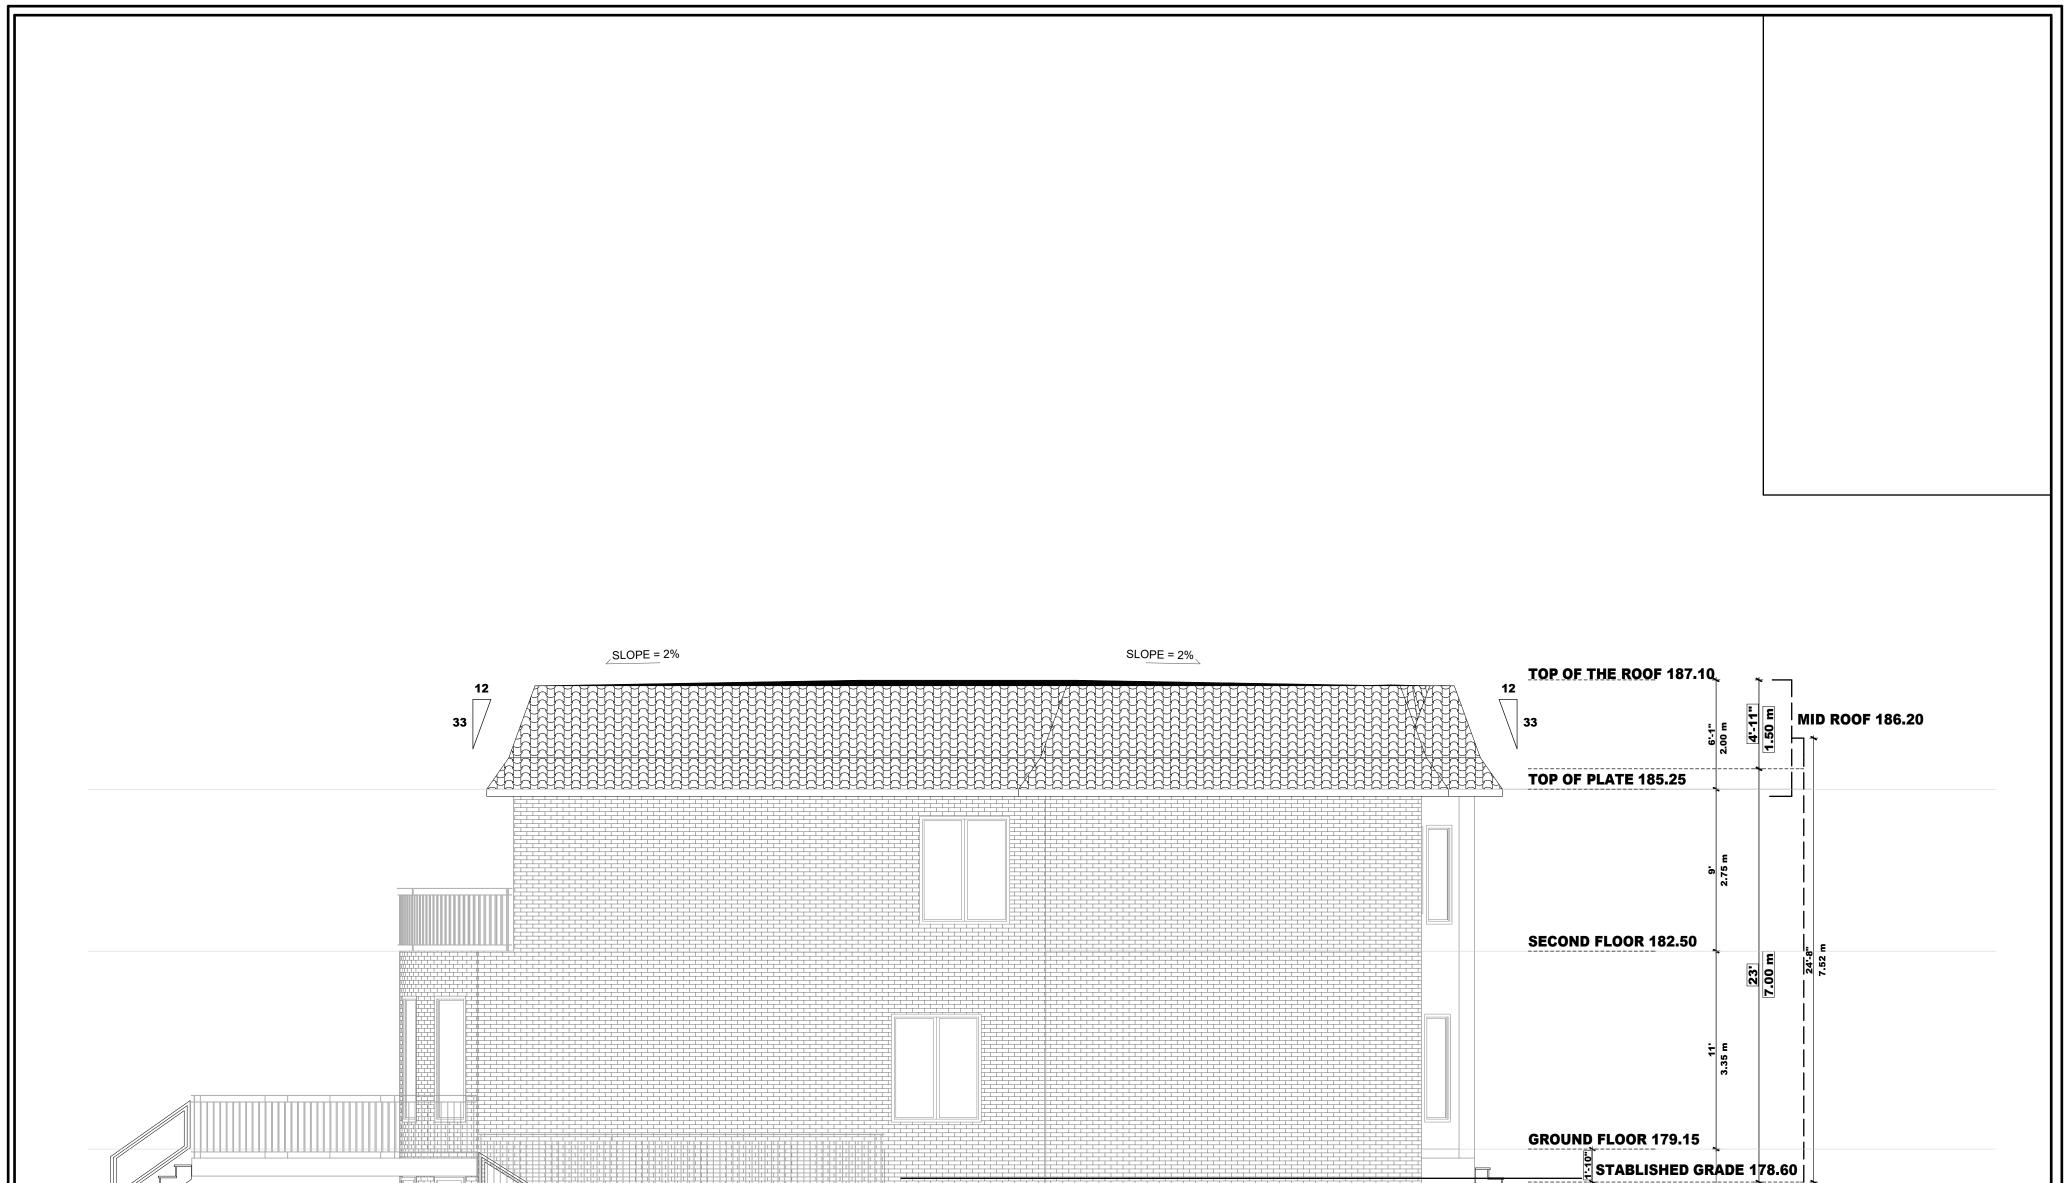

			BASEMENT 176	.10
DATE: ISSUED FOR: Aug2024 FOR C OF A	FOR STRUCTURE ONLY	DRAWN BY V.E	LAST MODIFIED ON: PROJECT TITLE/ADDRESS: 29	ELEVATION A2.4