


LOT AREA: 580.64 M ²		LOT COVERAGE: 208.29 M ²				
GFA	GR FLOOR EXCLUDING GARAGE	SECOND FLOOR AREA	BASEMENT	GARAGE	TOTAL GFA NOT INCLUDING CELLAR	%
TOTAL	1773FT ² /164.72 M ²	2208FT ² /205.13 M ²	2244FT ² /208.47 M ²	443 FT ² /41.162M ²	3981FT ² /369.85 M ²	35.87%

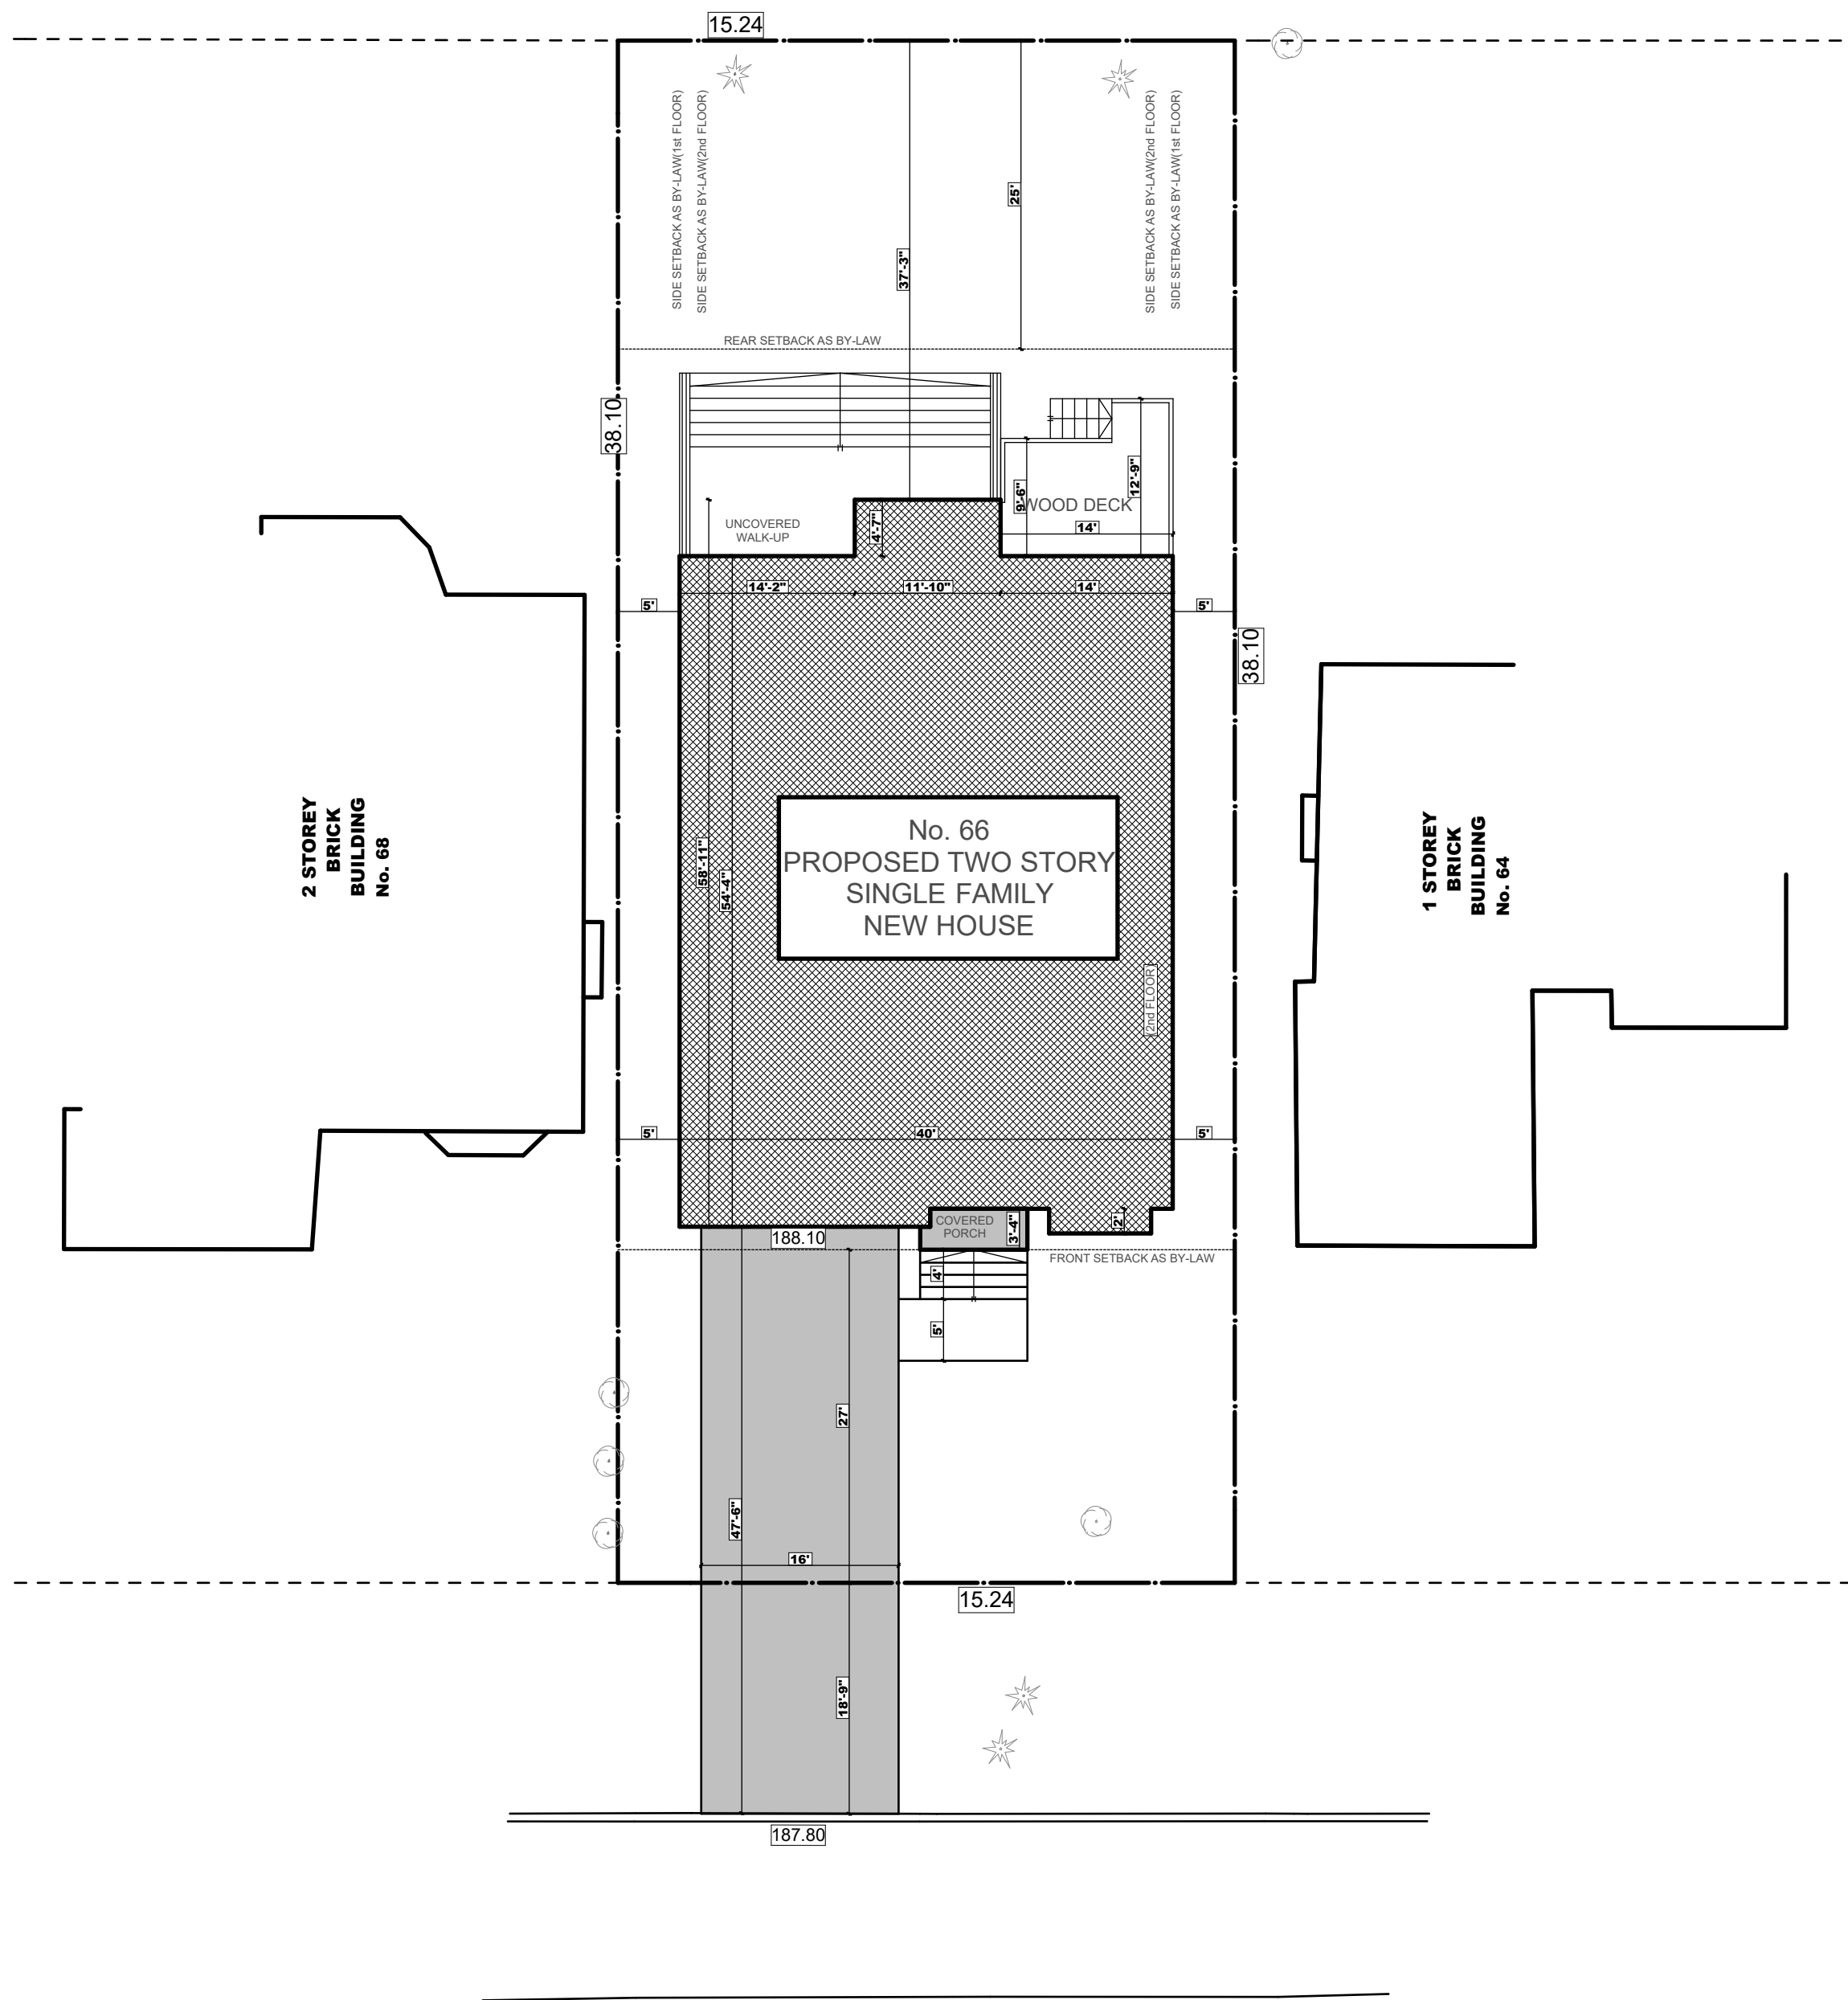

LIEBECK CRESCENT

DATE:	ISSUED FOR:
Nov.2023	FOR ZPR

FOR STRUCTURE ONLY




DRAWN BY
 V.E

SCALE:
1:150
LAST MODIFIED ON:
JANUARY 14, 2025

DRAWING TITLE:	SITE PLAN
PROJECT TITLE/ADDRESS:	66 LIEBECK CRESCENT, MARKHAM, ON

A.01

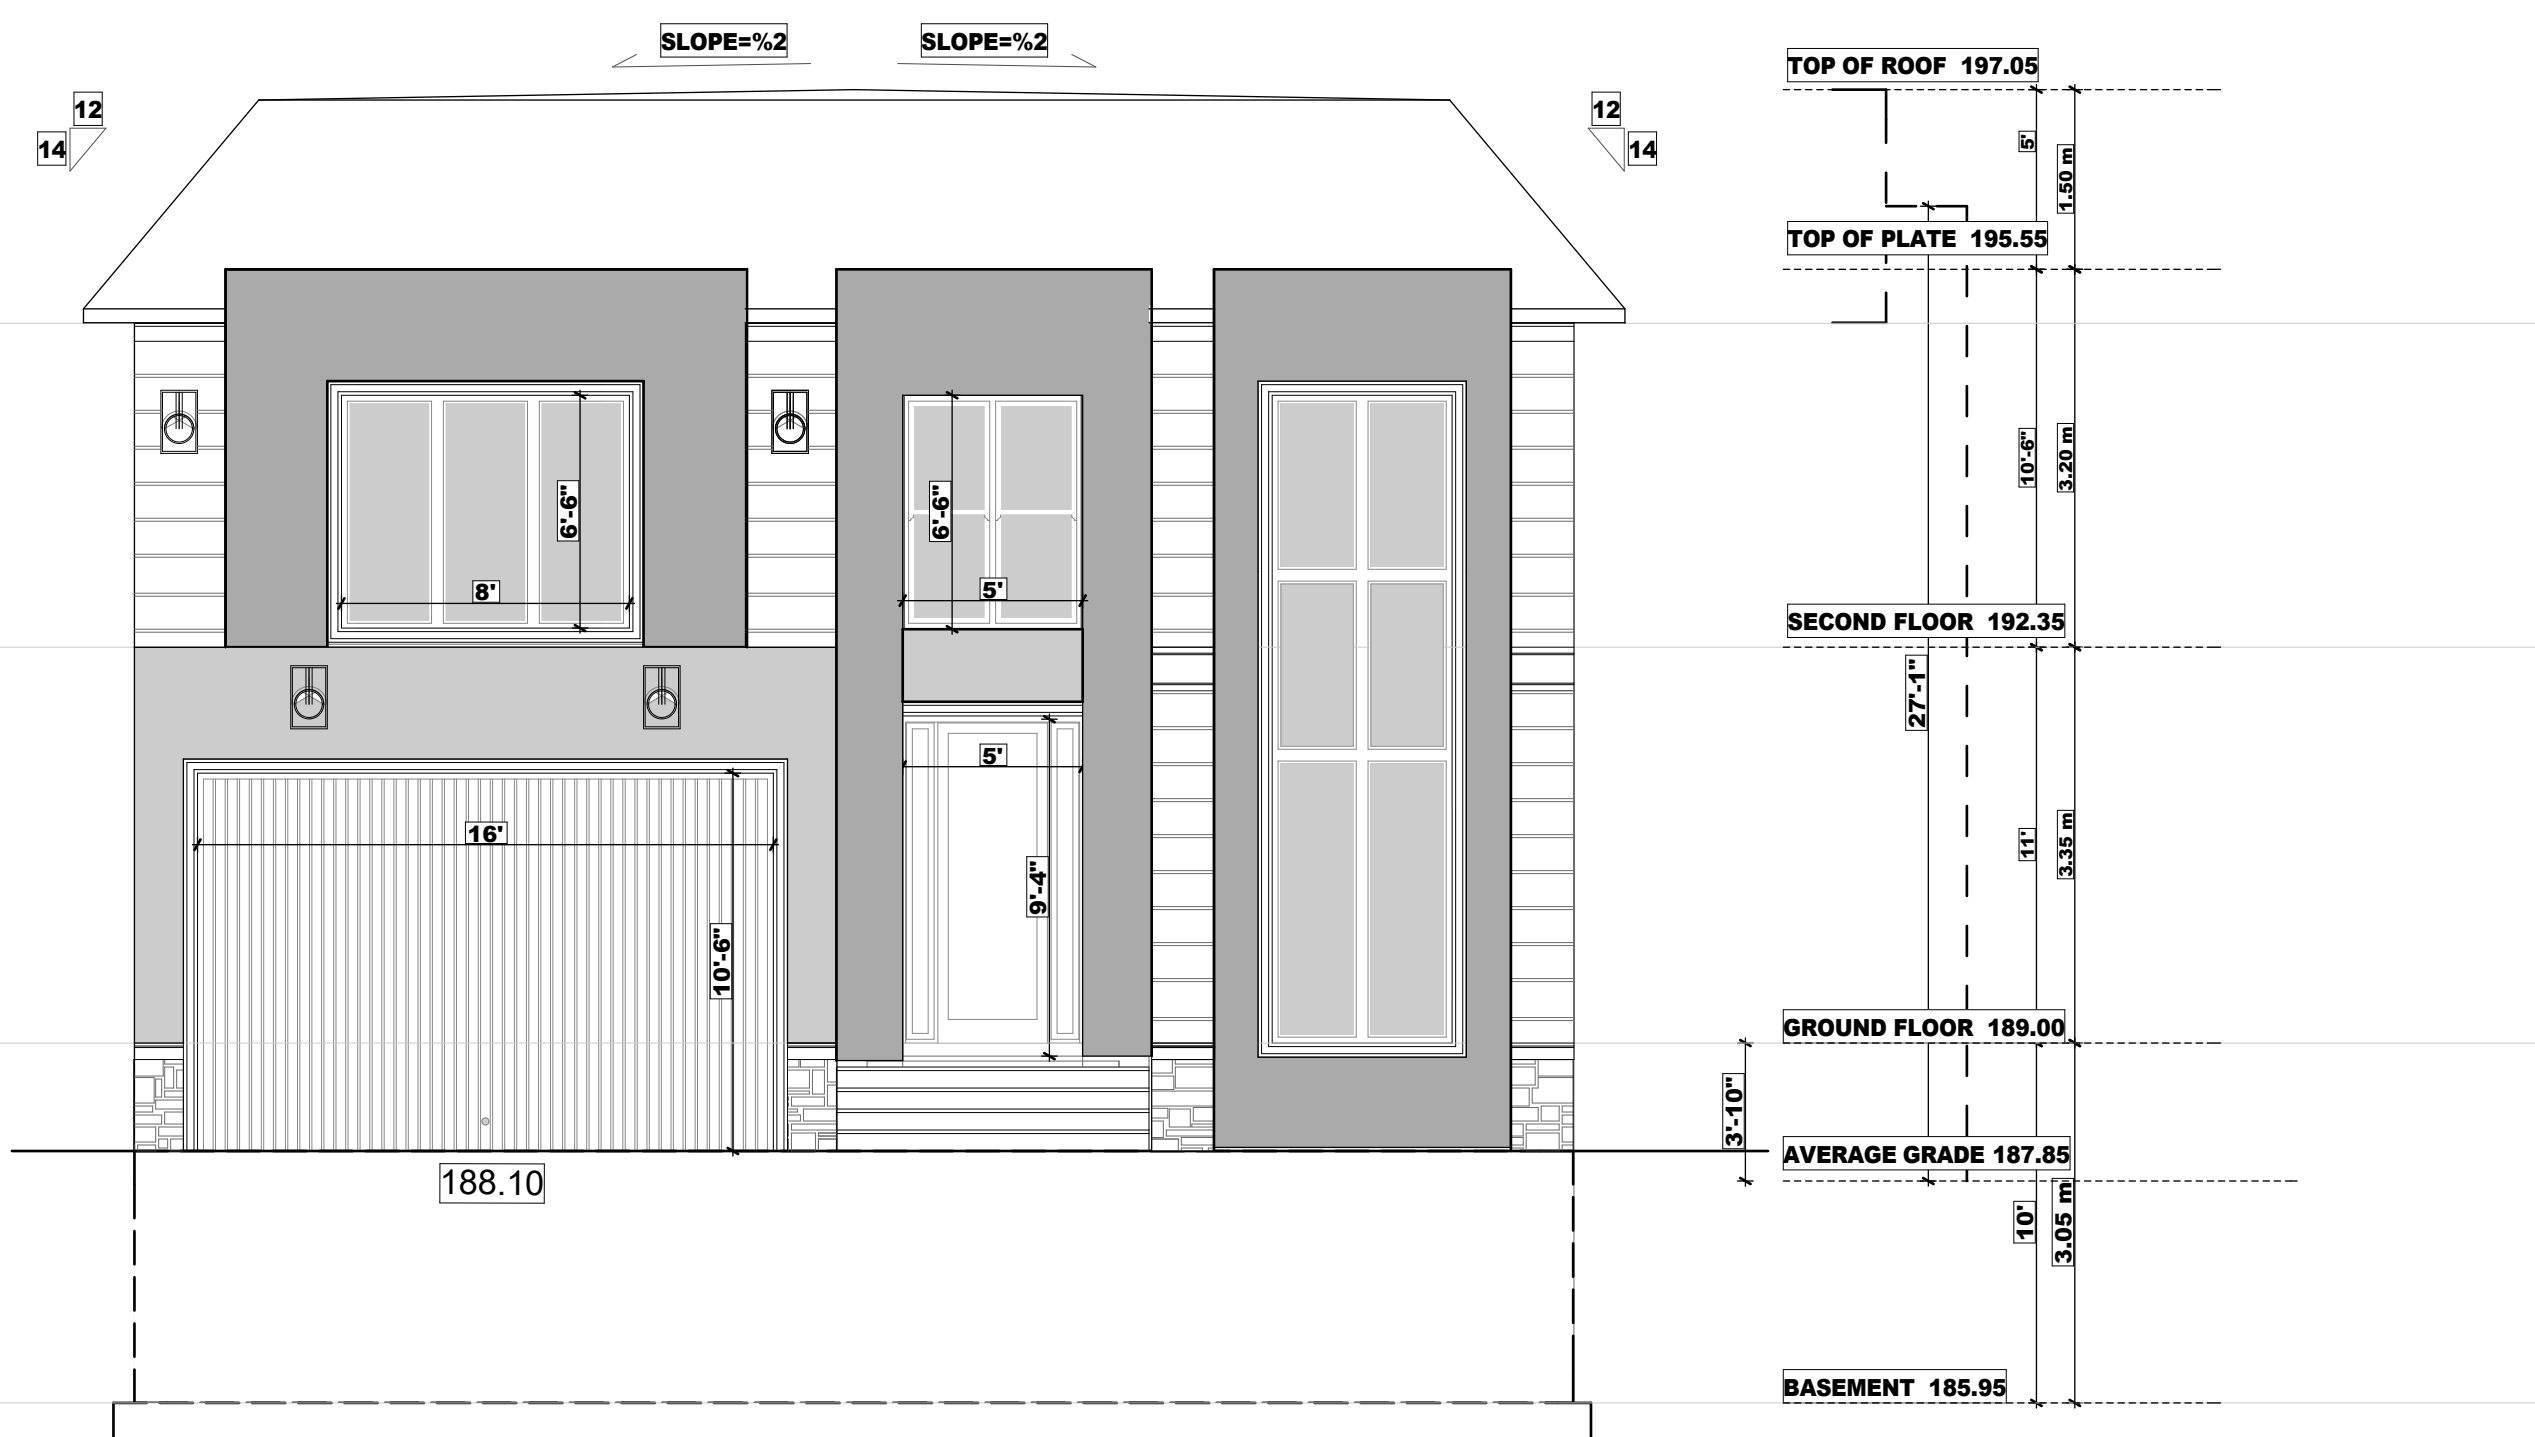

DATE:	ISSUED FOR:
NOV.2023	FOR ZPR

FOR STRUCTURE ONLY




DRAWN BY
V.E

SCALE:
3/16" = 1'-0"
LAST MODIFIED ON:
JANUARY 14, 2025

DRAWING TITLE:	FRONT ELEVATION
PROJECT TITLE/ADDRESS:	66 LIEBECK CRESCENT, MARKHAM, ON

A2.1

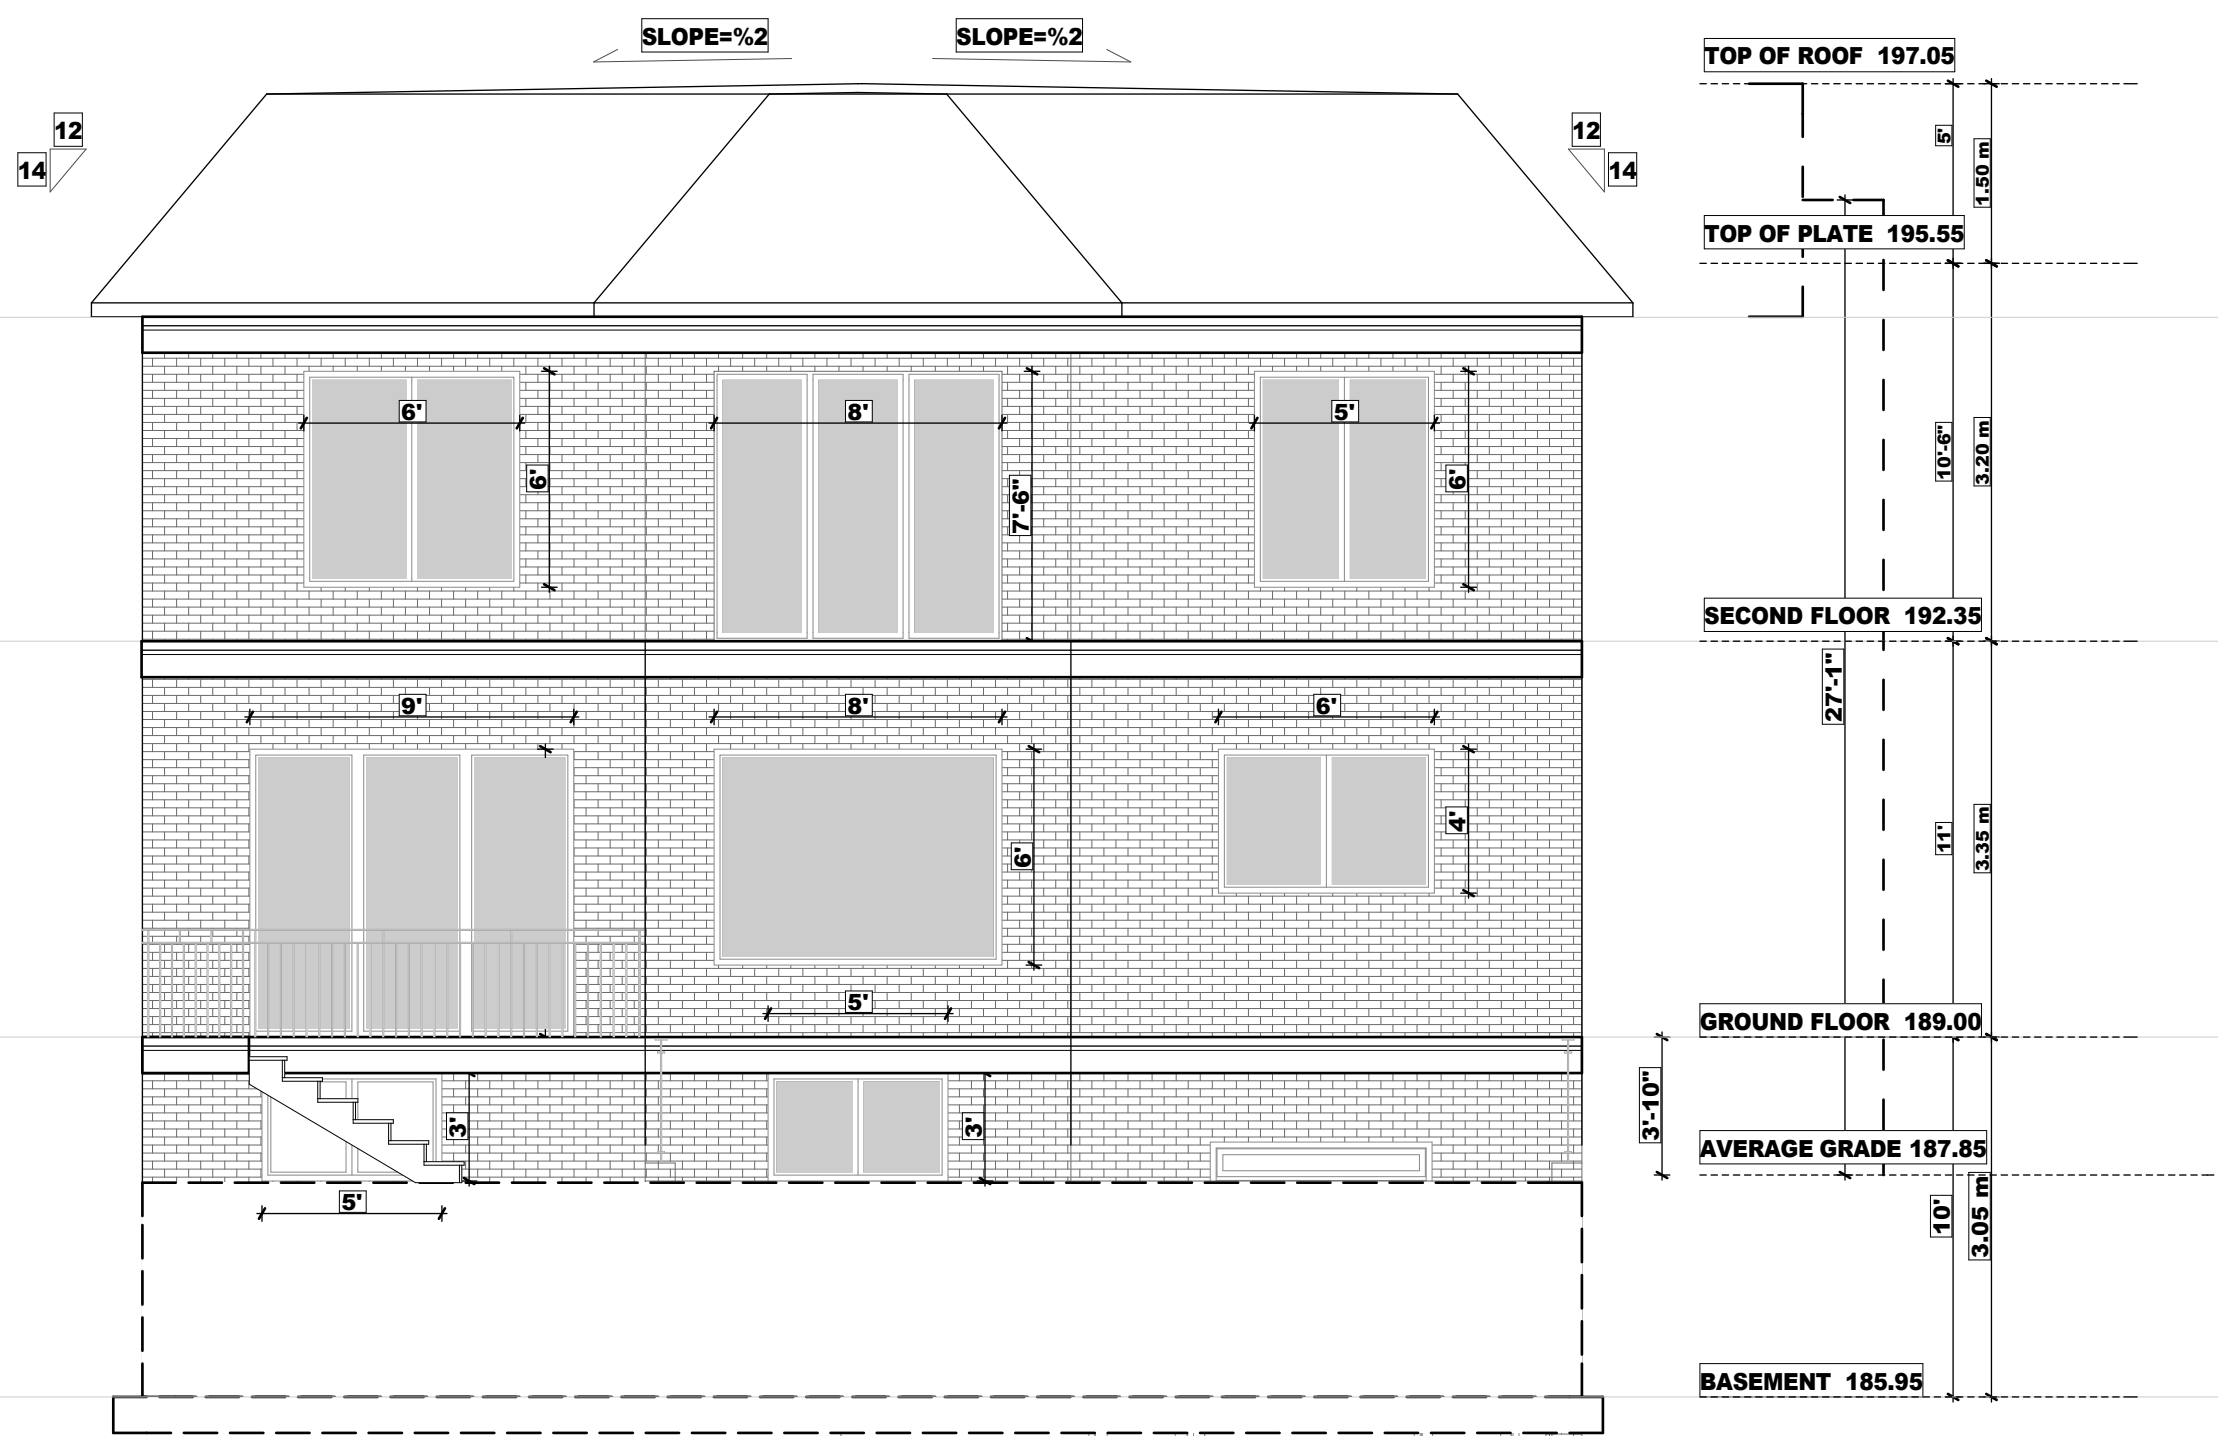

DATE:	ISSUED FOR:
NOV.2023	FOR ZPR

FOR STRUCTURE ONLY




DRAWN BY
V.E

SCALE:
3/16" = 1'-0"
LAST MODIFIED ON:
JANUARY 14, 2025

DRAWING TITLE:	REAR ELEVATION
PROJECT TITLE/ADDRESS:	66 LIEBECK CRESCENT, MARKHAM, ON

A2.2

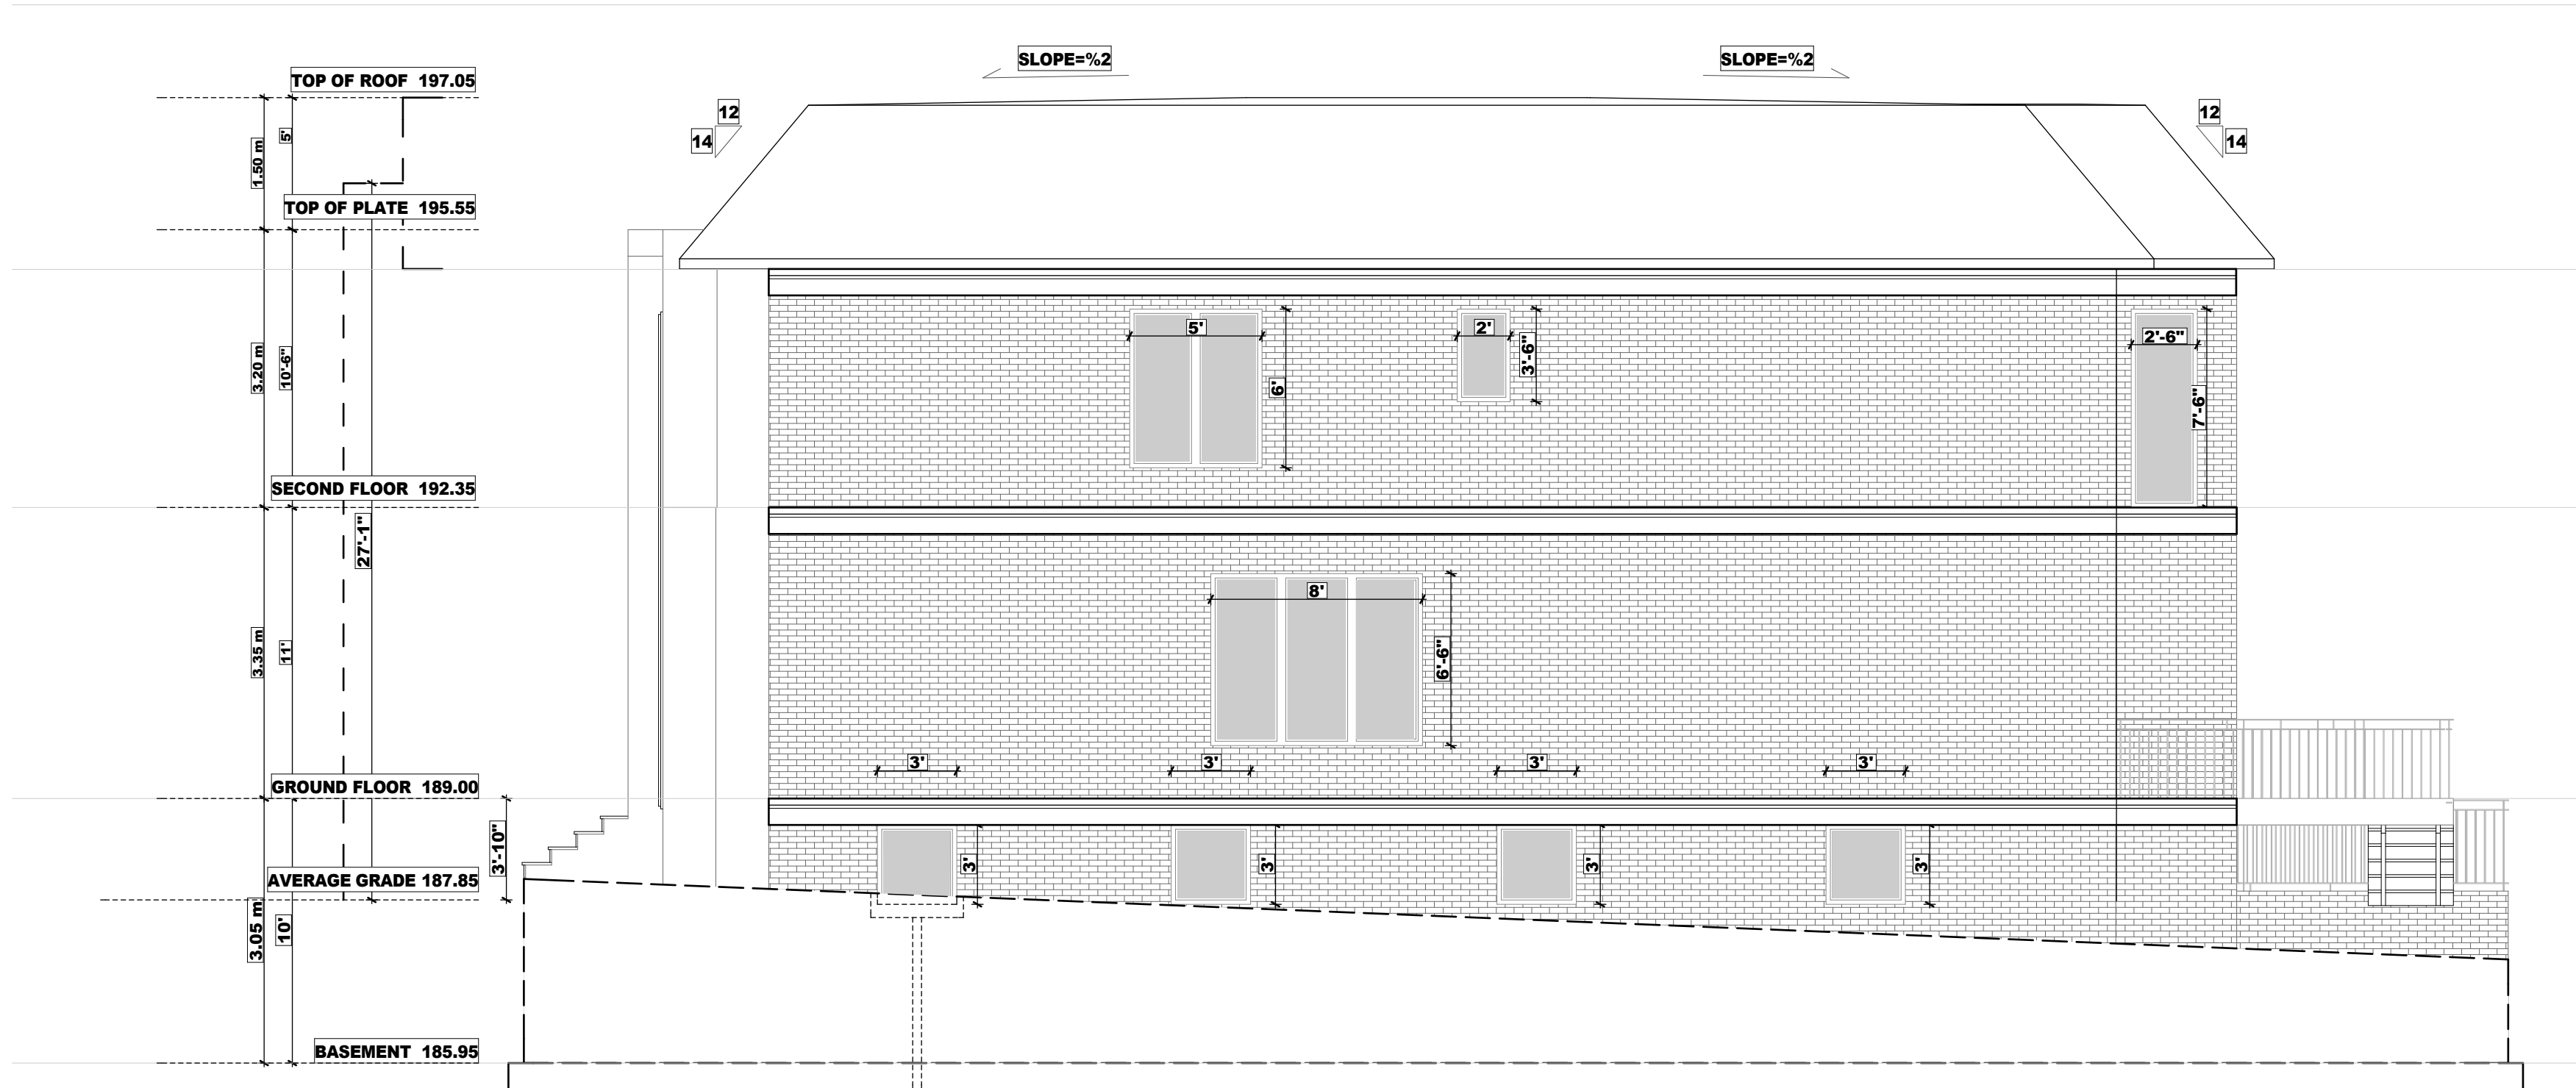

DATE:	ISSUED FOR:
Nov.2023	FOR ZPR

FOR STRUCTURE ONLY




DRAWN BY
V.E

SCALE:
3/16" = 1'-0"
LAST MODIFIED ON:
JANUARY 14, 2025

DRAWING TITLE:
SIDE ELEVATION
PROJECT TITLE/ADDRESS:
66 LIEBECK CRESCENT, MARKHAM, ON

A2.3

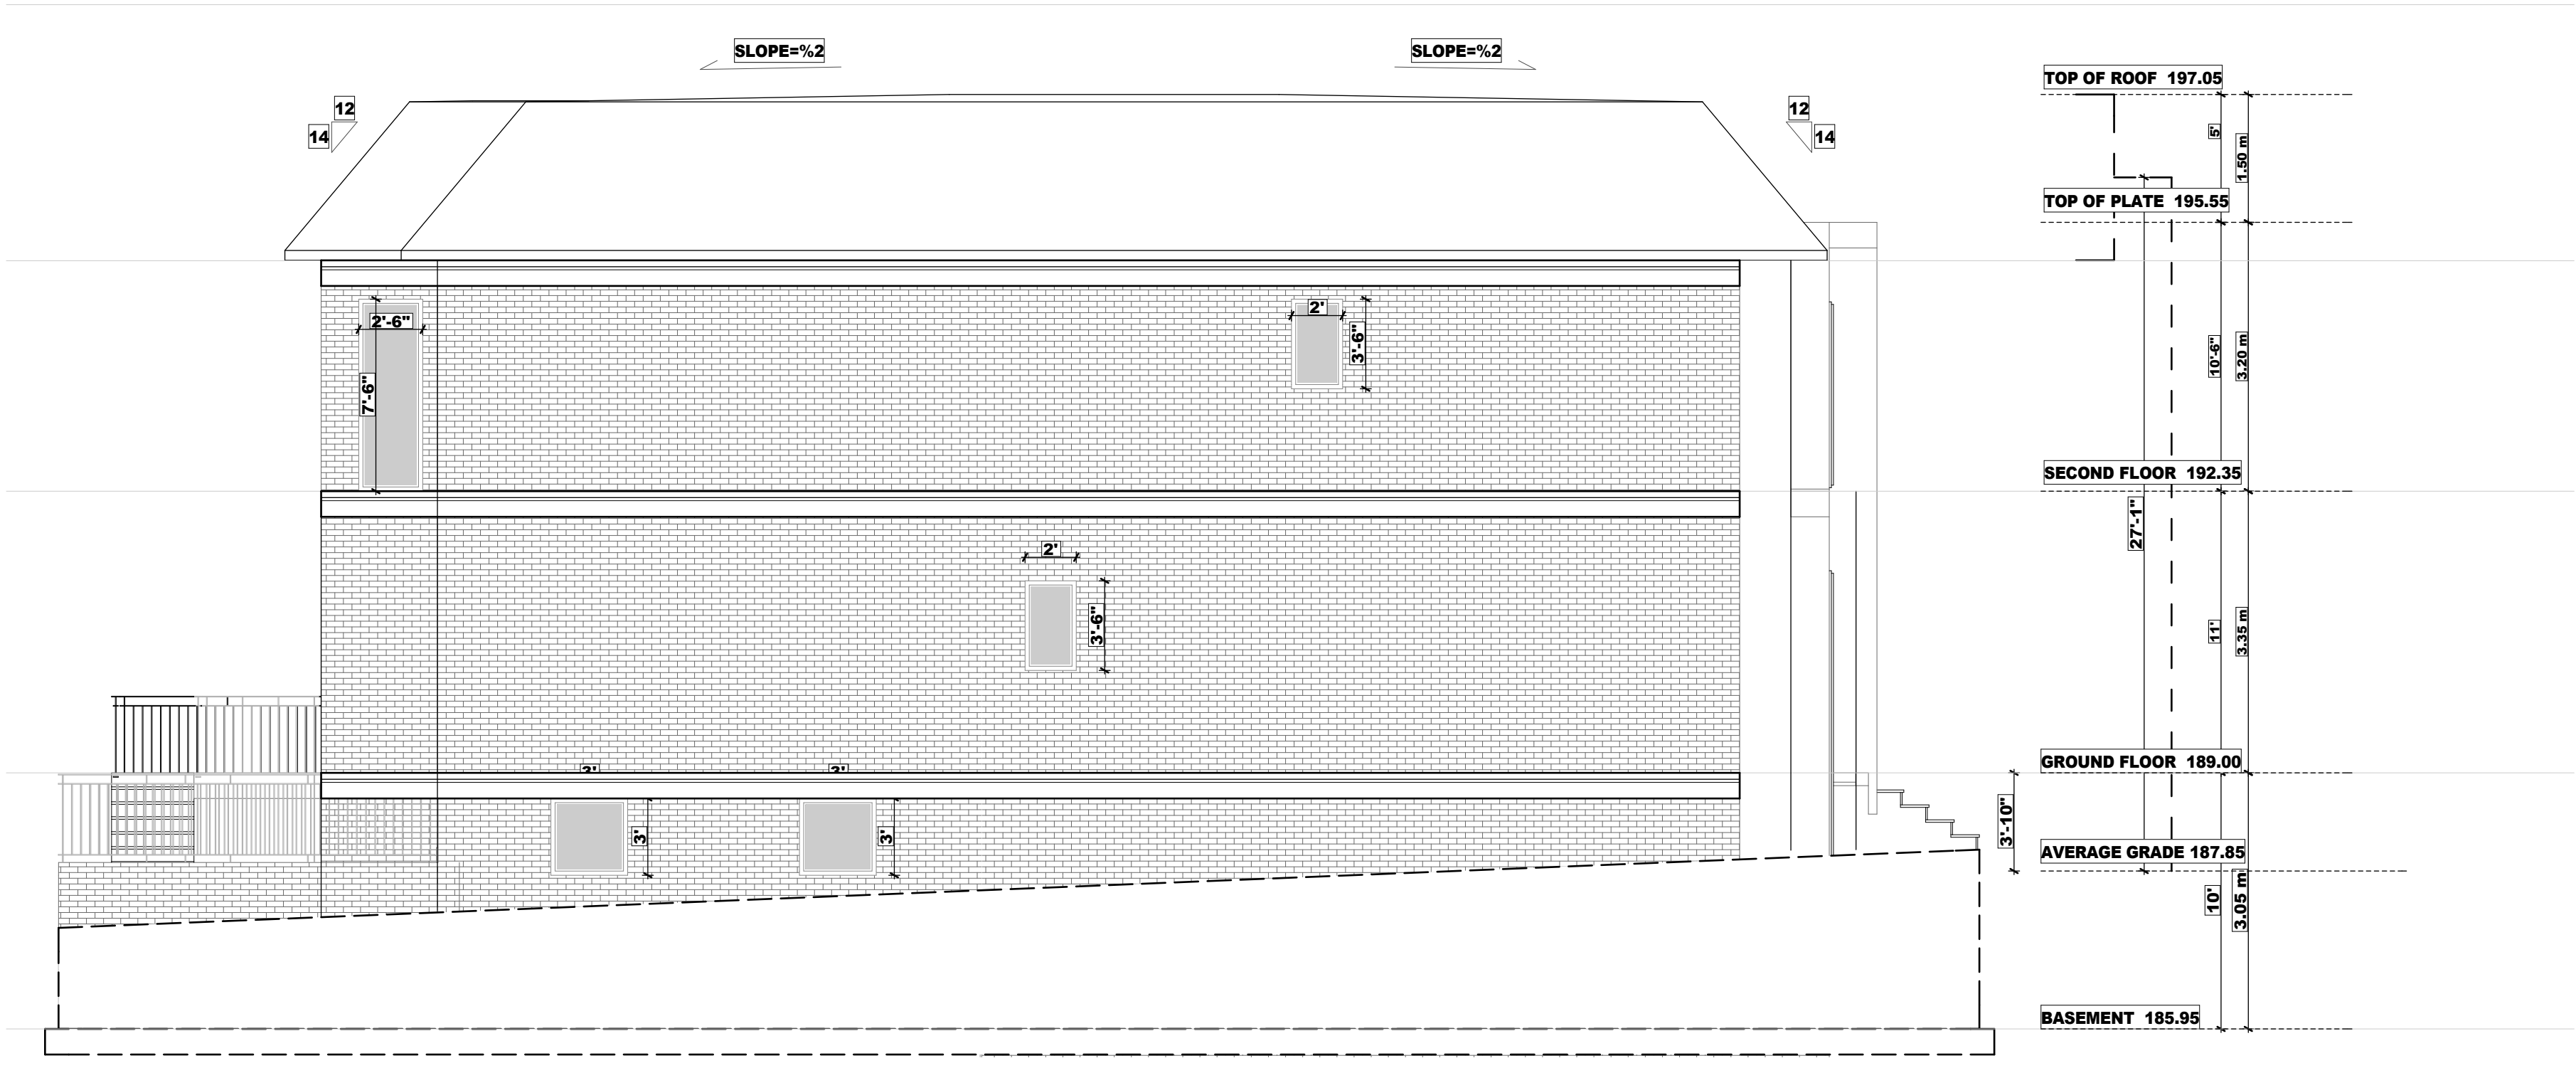

DATE:	ISSUED FOR:
NOV.2023	FOR ZPR

FOR STRUCTURE ONLY



DRAWN BY
V.E

SCALE:
3/16" = 1'-0"
LAST MODIFIED ON:
JANUARY 14, 2025

DRAWING TITLE:	SIDE ELEVATION
PROJECT TITLE/ADDRESS:	66 LIEBECK CRESCENT, MARKHAM, ON

A2.4