


**Site stats:**

Lot area: 3,129 ft<sup>2</sup>  
 Garage area: 393 ft<sup>2</sup>  
 Addition of staircase to the rear of the garage: 96 ft<sup>2</sup>  
 Proposed second floor above the garage: 793 ft<sup>2</sup>  
 Height of the addition above the garage from the grade: 28'-3" (8.61 m) 24'-1" (7.34) to the mid-point  
 Total coverage 54.3%

① Site plan  
 1 : 125

Contractor to check and verify all dimensions and conditions on the job and report discrepancies to the designer before proceeding with the works. This drawing is the property of "Eden Engineering & Design" and any use of it should have the designer consent. Drawings are not to be scaled



15 Frank Ash St.  
 Markham, ON.

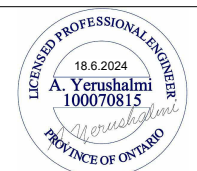

**Eden Engineering & Design Inc.**  
 Consulting Engineers

34 Pheasant Valley Ct.  
 Markham, ON L3T2H1  
 Tel : 416-876-0957  
 Fax : 905-248-3595  
 E-mail : info@edenengineering.ca

Drawn By	
Checked By	AY
Project issue date	18.6.2024

 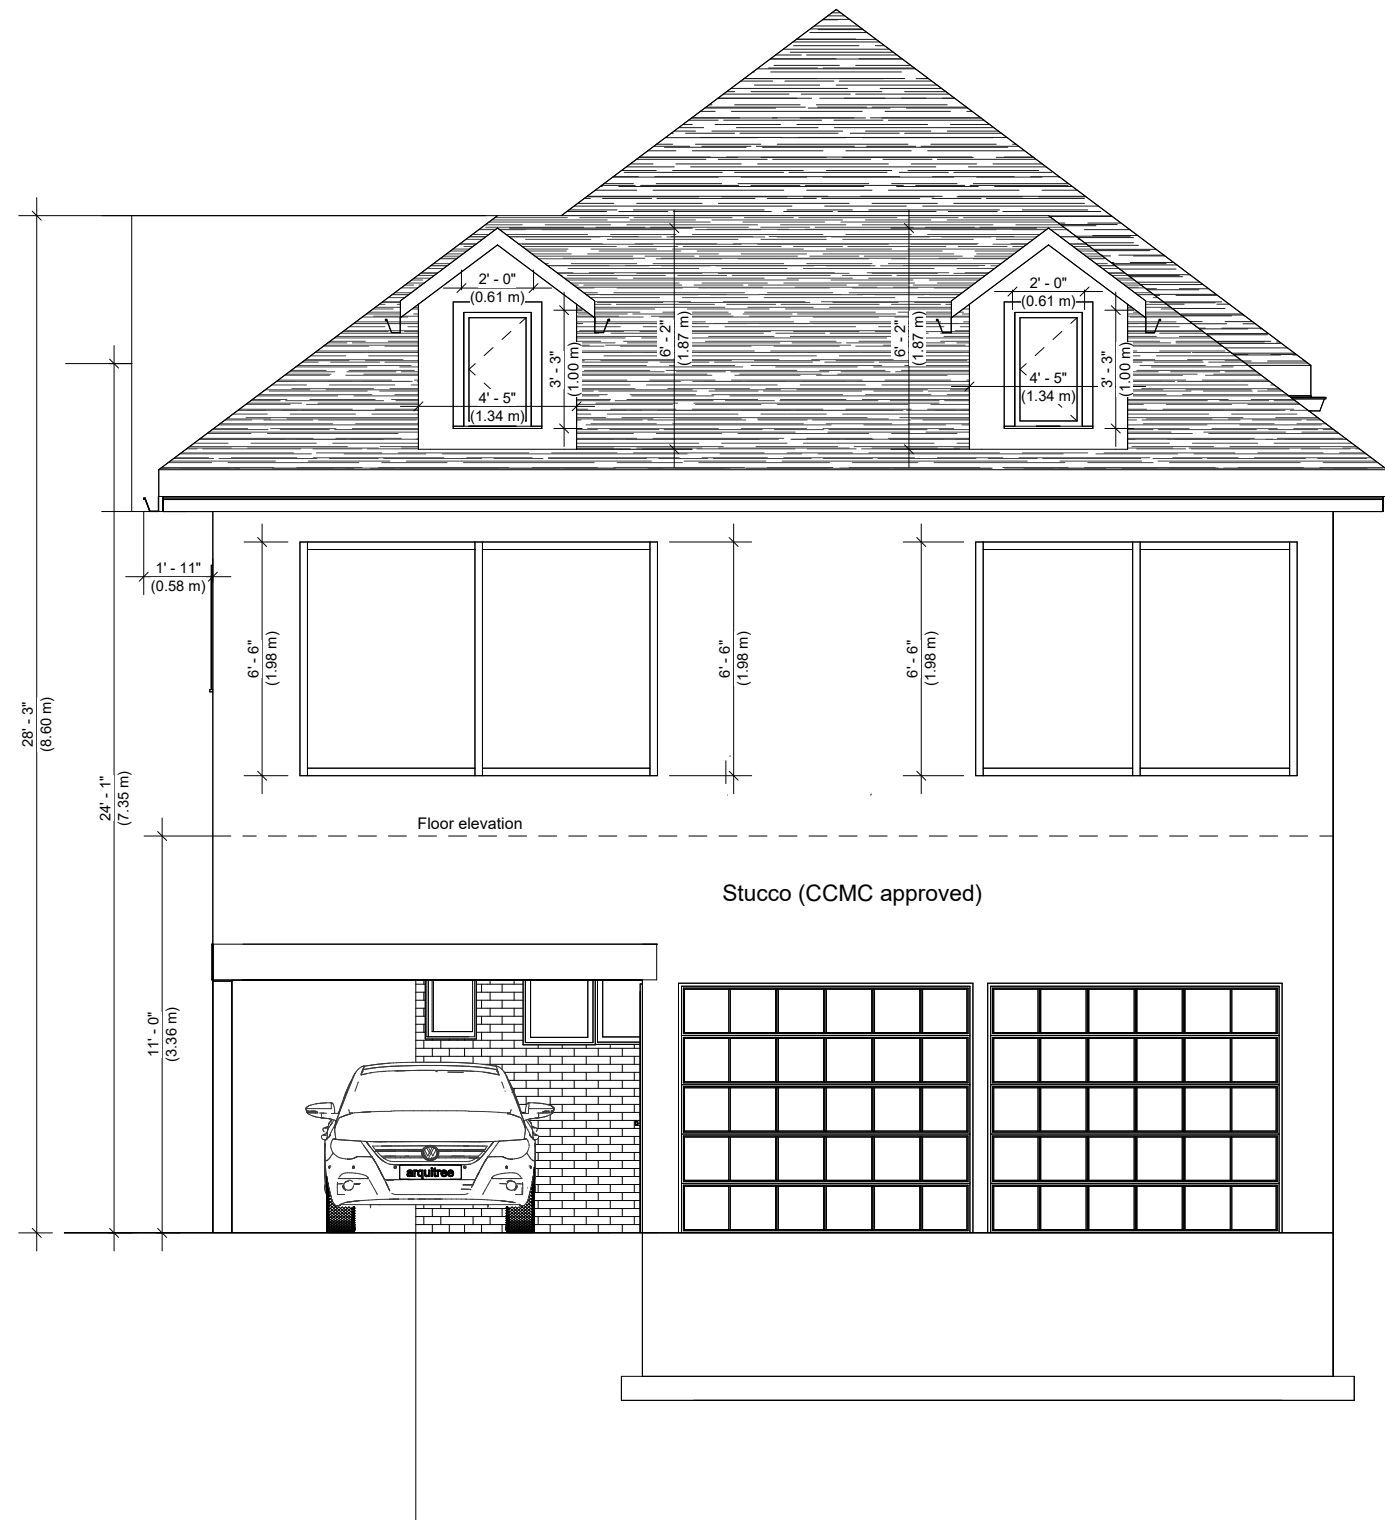

Contractor to check and verify all dimensions and conditions on the job and report discrepancies to the designer before proceeding with the works. This drawing is the property of "Eden Engineering & Design" and any use of it should have the designer consent. Drawings are not to be scaled


15 Frank Ash St.  
Markham, ON.



**Eden Engineering & Design Inc.**  
Consulting Engineers

34 Pheasant Valley Ct.  
Markham, ON L3T2H1  
Tel : 416-876-0957  
Fax : 905-248-3595  
E-mail : info@edenengineering.ca


Drawn By	
Checked By	AY
Project issue date	18.6.2024

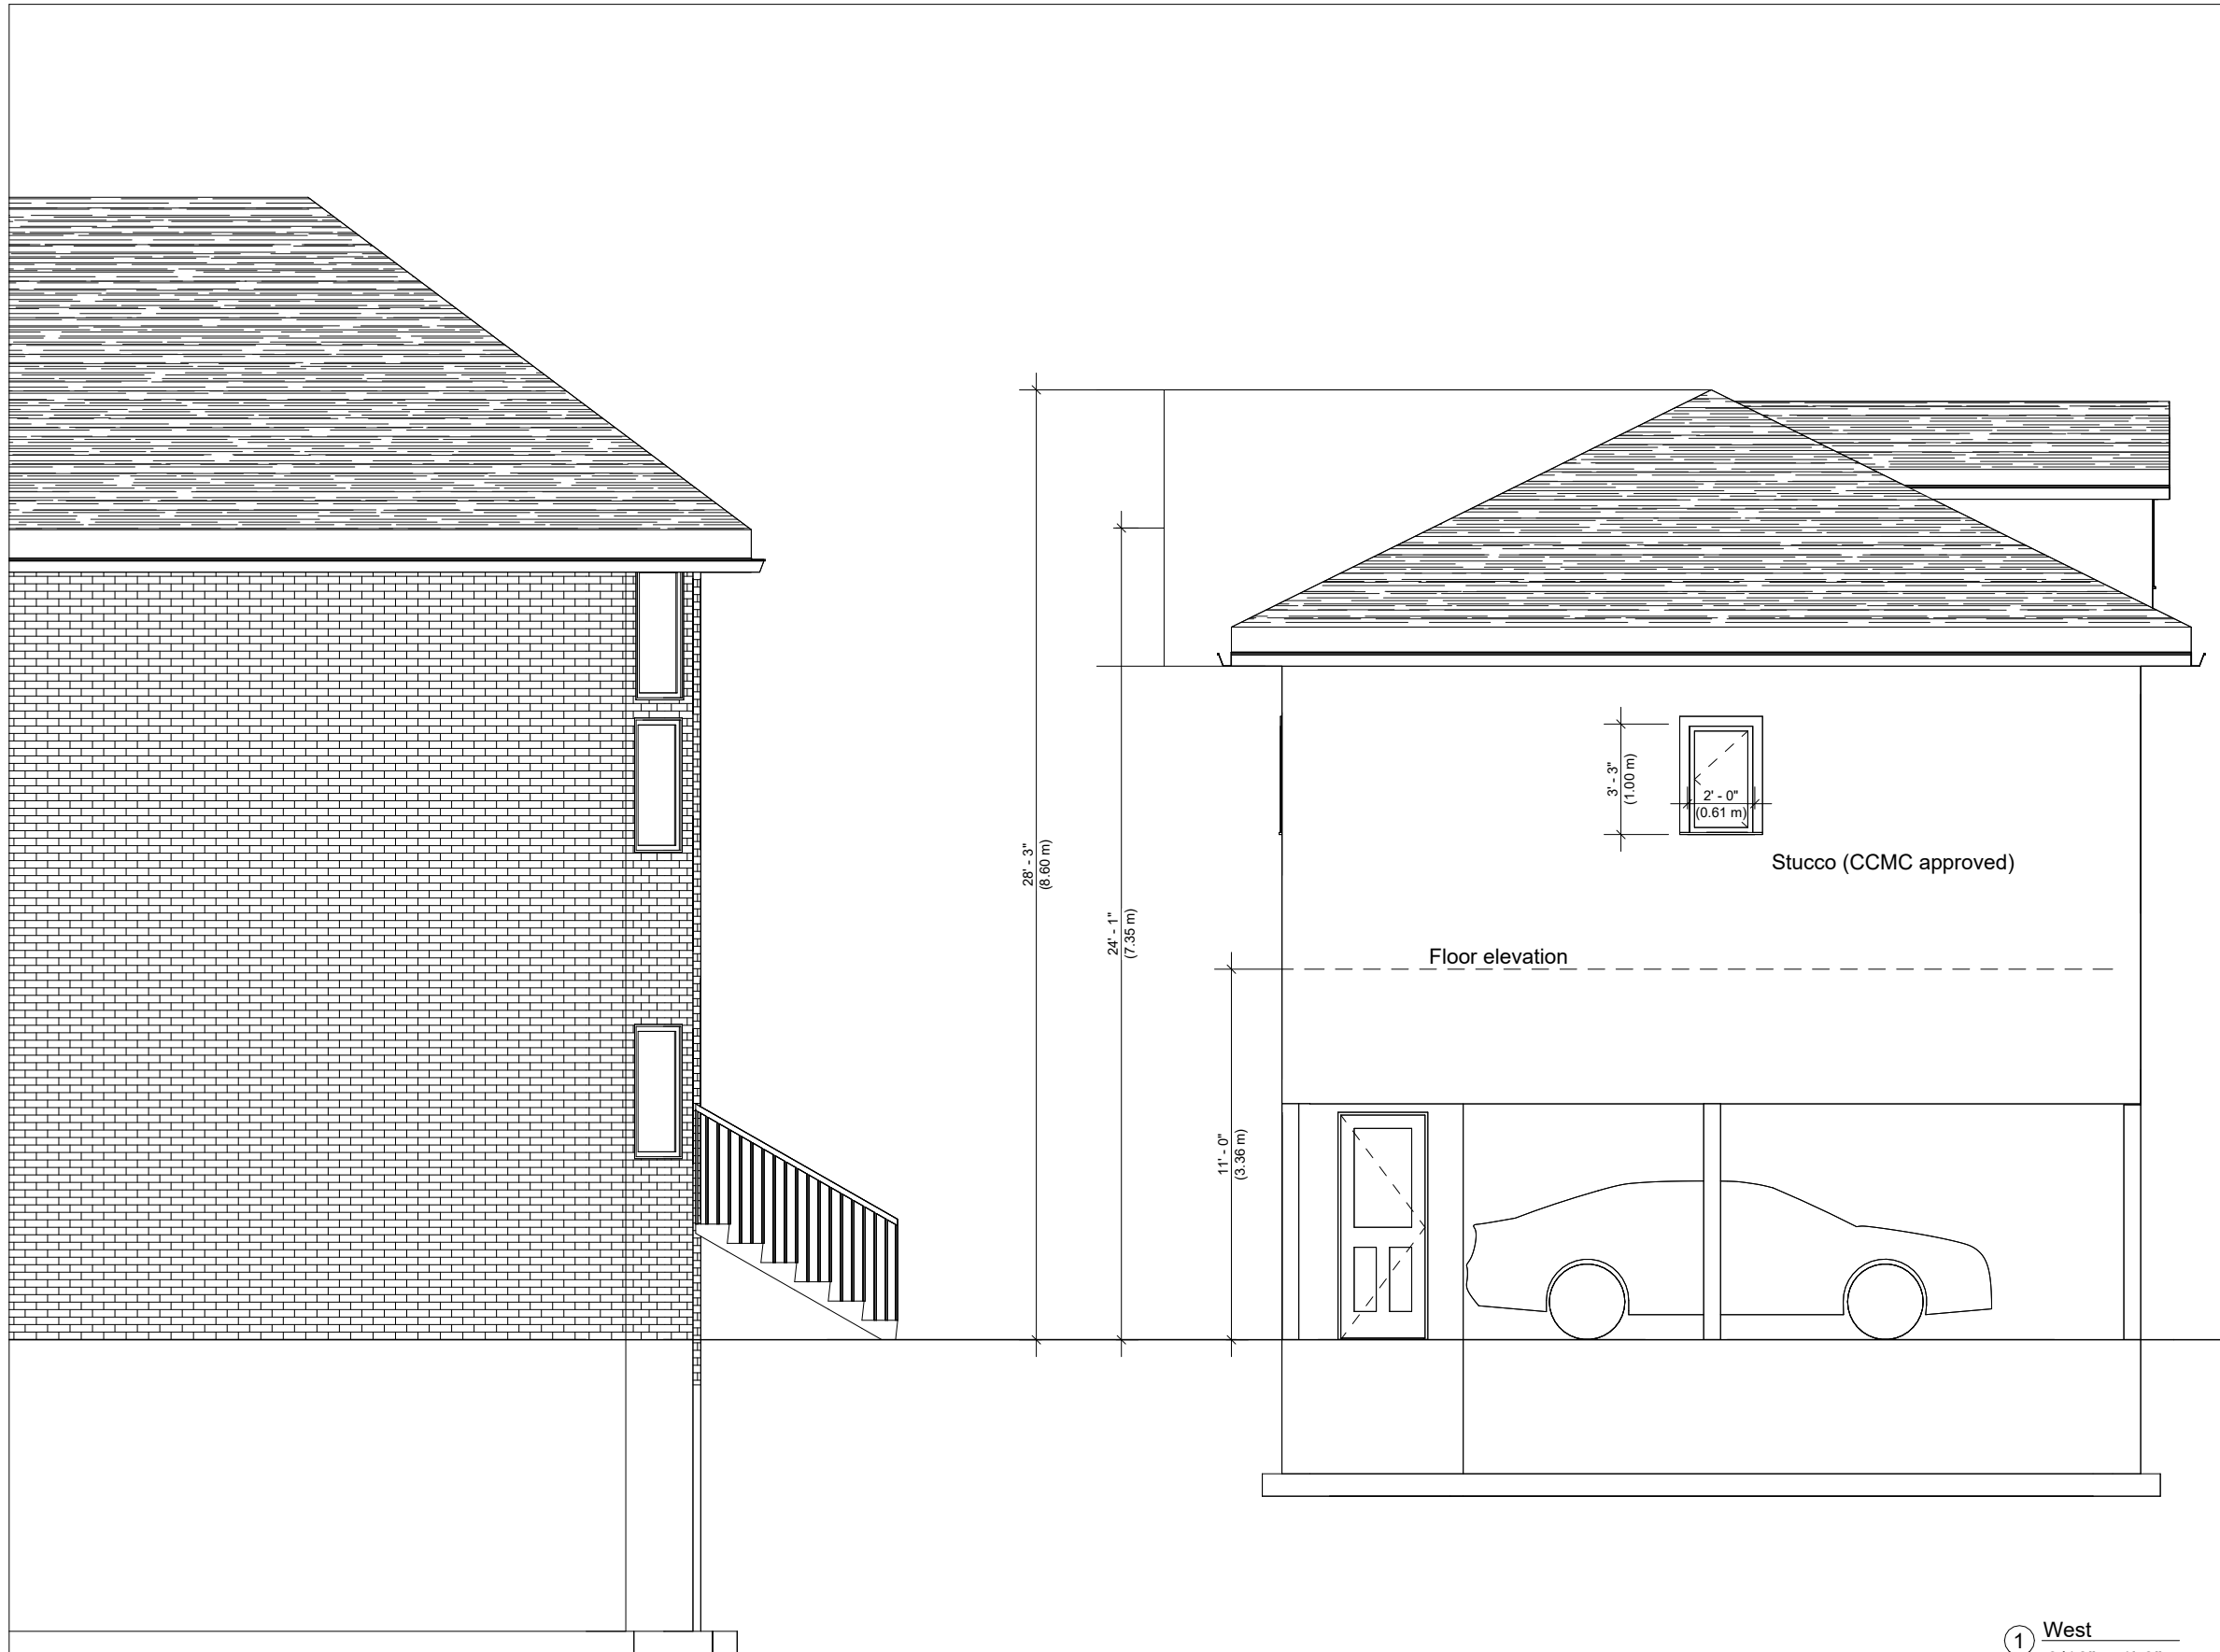

① West  
3/16" = 1'-0"

Contractor to check and verify all dimensions and conditions on the job and report discrepancies to the designer before proceeding with the works. This drawing is the property of "Eden Engineering & Design" and any use of it should have the designer consent. Drawings are not to be scaled


15 Frank Ash St.  
Markham, ON.

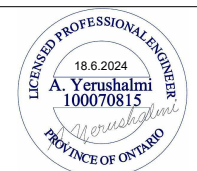


**Eden Engineering & Design Inc.**  
Consulting Engineers

34 Pheasant Valley Ct.  
Markham, ON L3T2H1  
Tel : 416-876-0957  
Fax : 905-248-3595  
E-mail : info@edenengineering.ca

Drawn By	
Checked By	AY
Project issue date	18.6.2024

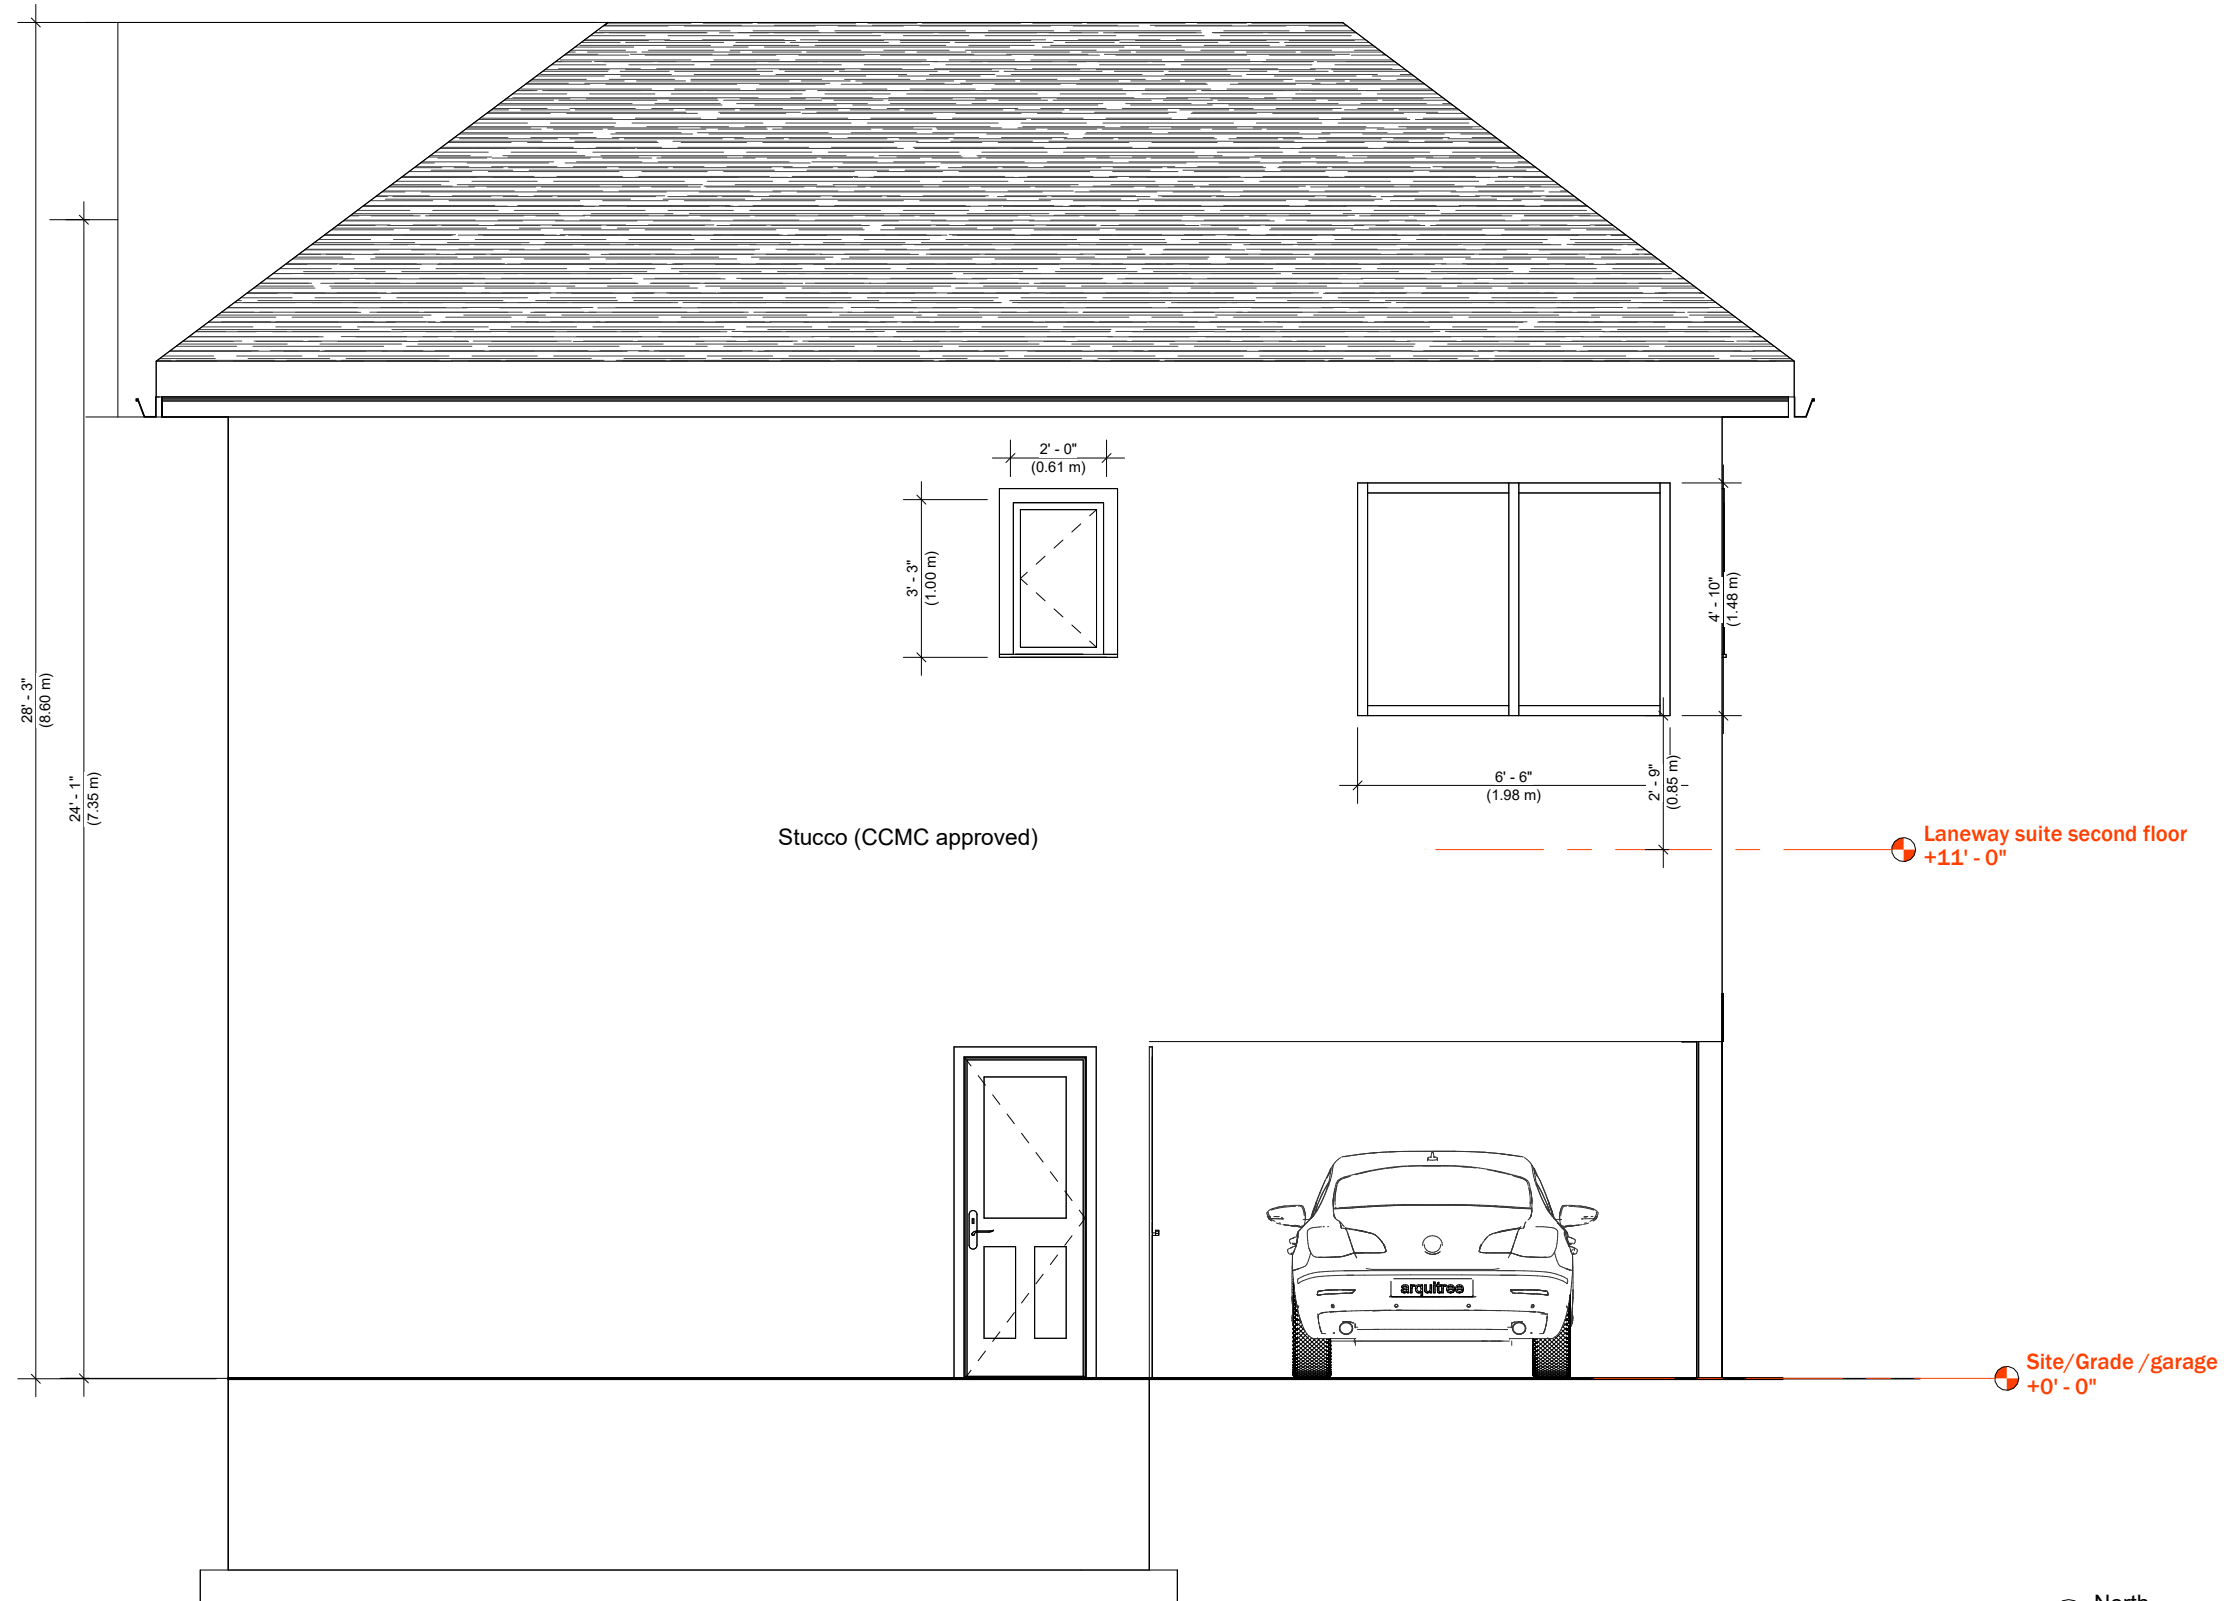


① North  
1/4" = 1'-0"

 

Contractor to check and verify all dimensions and conditions on the job and report discrepancies to the designer before proceeding with the works. This drawing is the property of "Eden Engineering & Design" and any use of it should have the designer consent. Drawings are not to be scaled



15 Frank Ash St.  
Markham, ON.

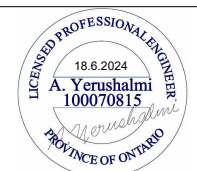

**Eden Engineering & Design Inc.**  
Consulting Engineers


34 Pheasant Valley Ct.  
Markham, ON L3T2H1  
Tel : 416-876-0957  
Fax : 905-248-3595  
E-mail : info@edenengineering.ca

Drawn By	
Checked By	AY
Project issue date	18.6.2024

 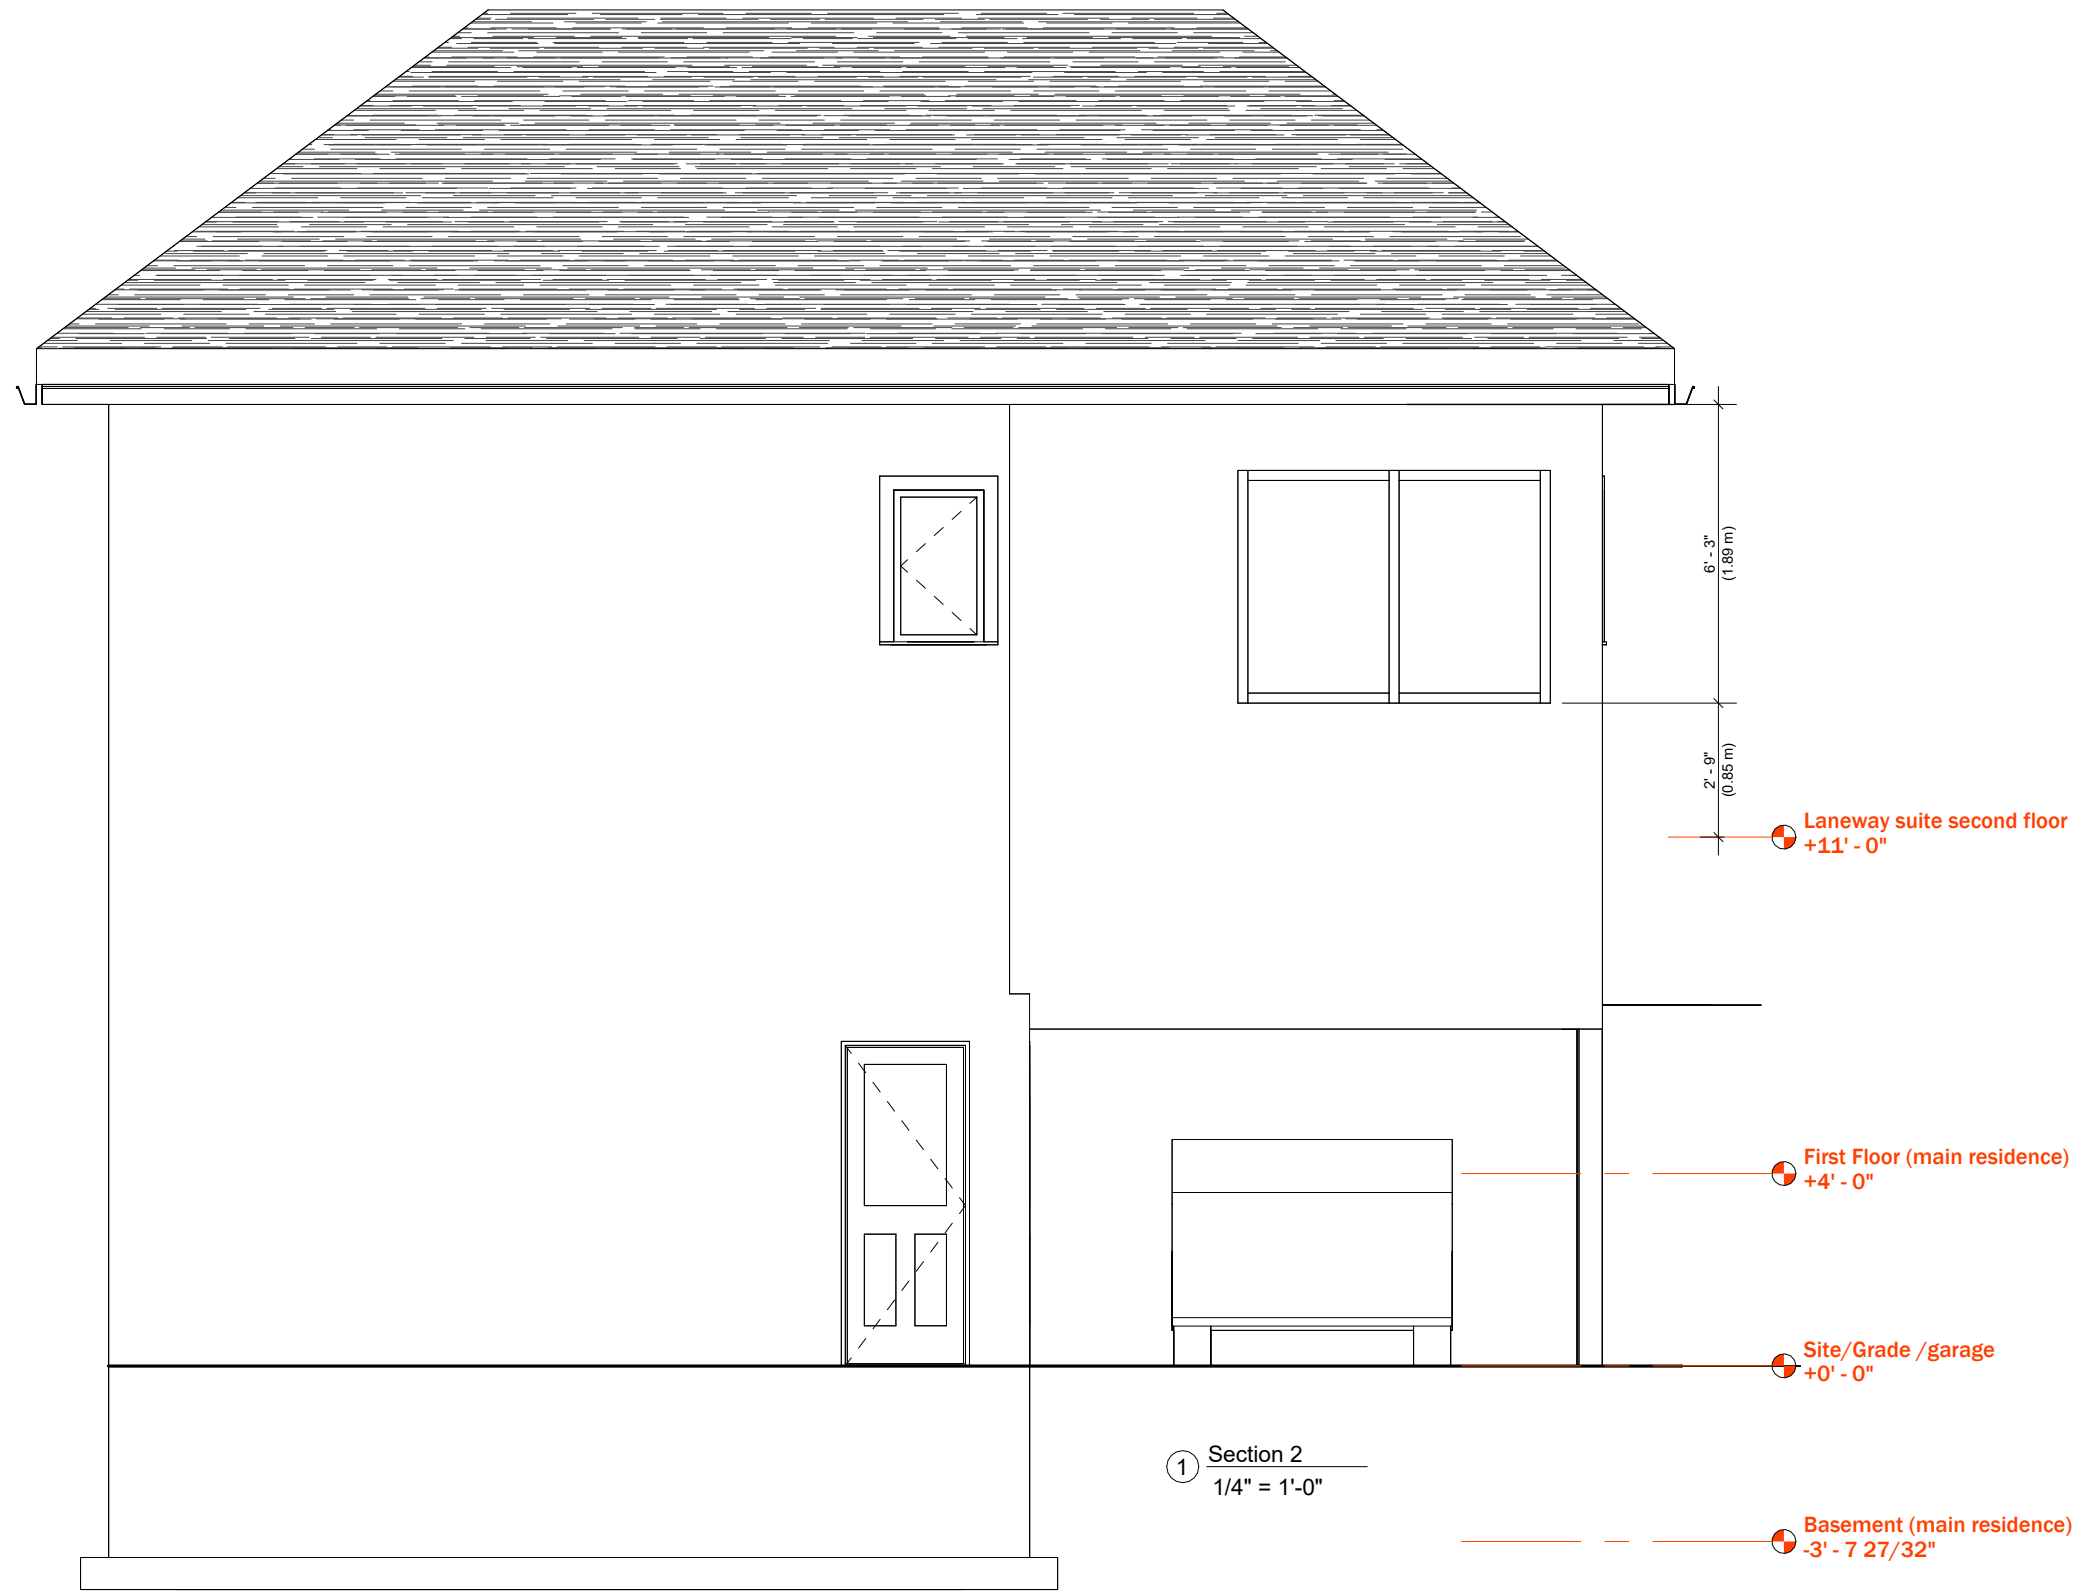

Contractor to check and verify all dimensions and conditions on the job and report discrepancies to the designer before proceeding with the works. This drawing is the property of "Eden Engineering & Design" and any use of it should have the designer consent. Drawings are not to be scaled

15 Frank Ash St.  
Markham, ON.

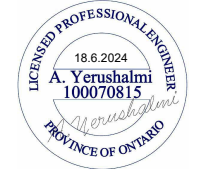


**Eden Engineering & Design Inc.**  
Consulting Engineers

34 Pheasant Valley Ct.  
Markham, ON L3T2H1  
Tel : 416-876-0957  
Fax : 905-248-3595  
E-mail : info@edenengineering.ca

Drawn By	
Checked By	AY
Project issue date	18.6.2024



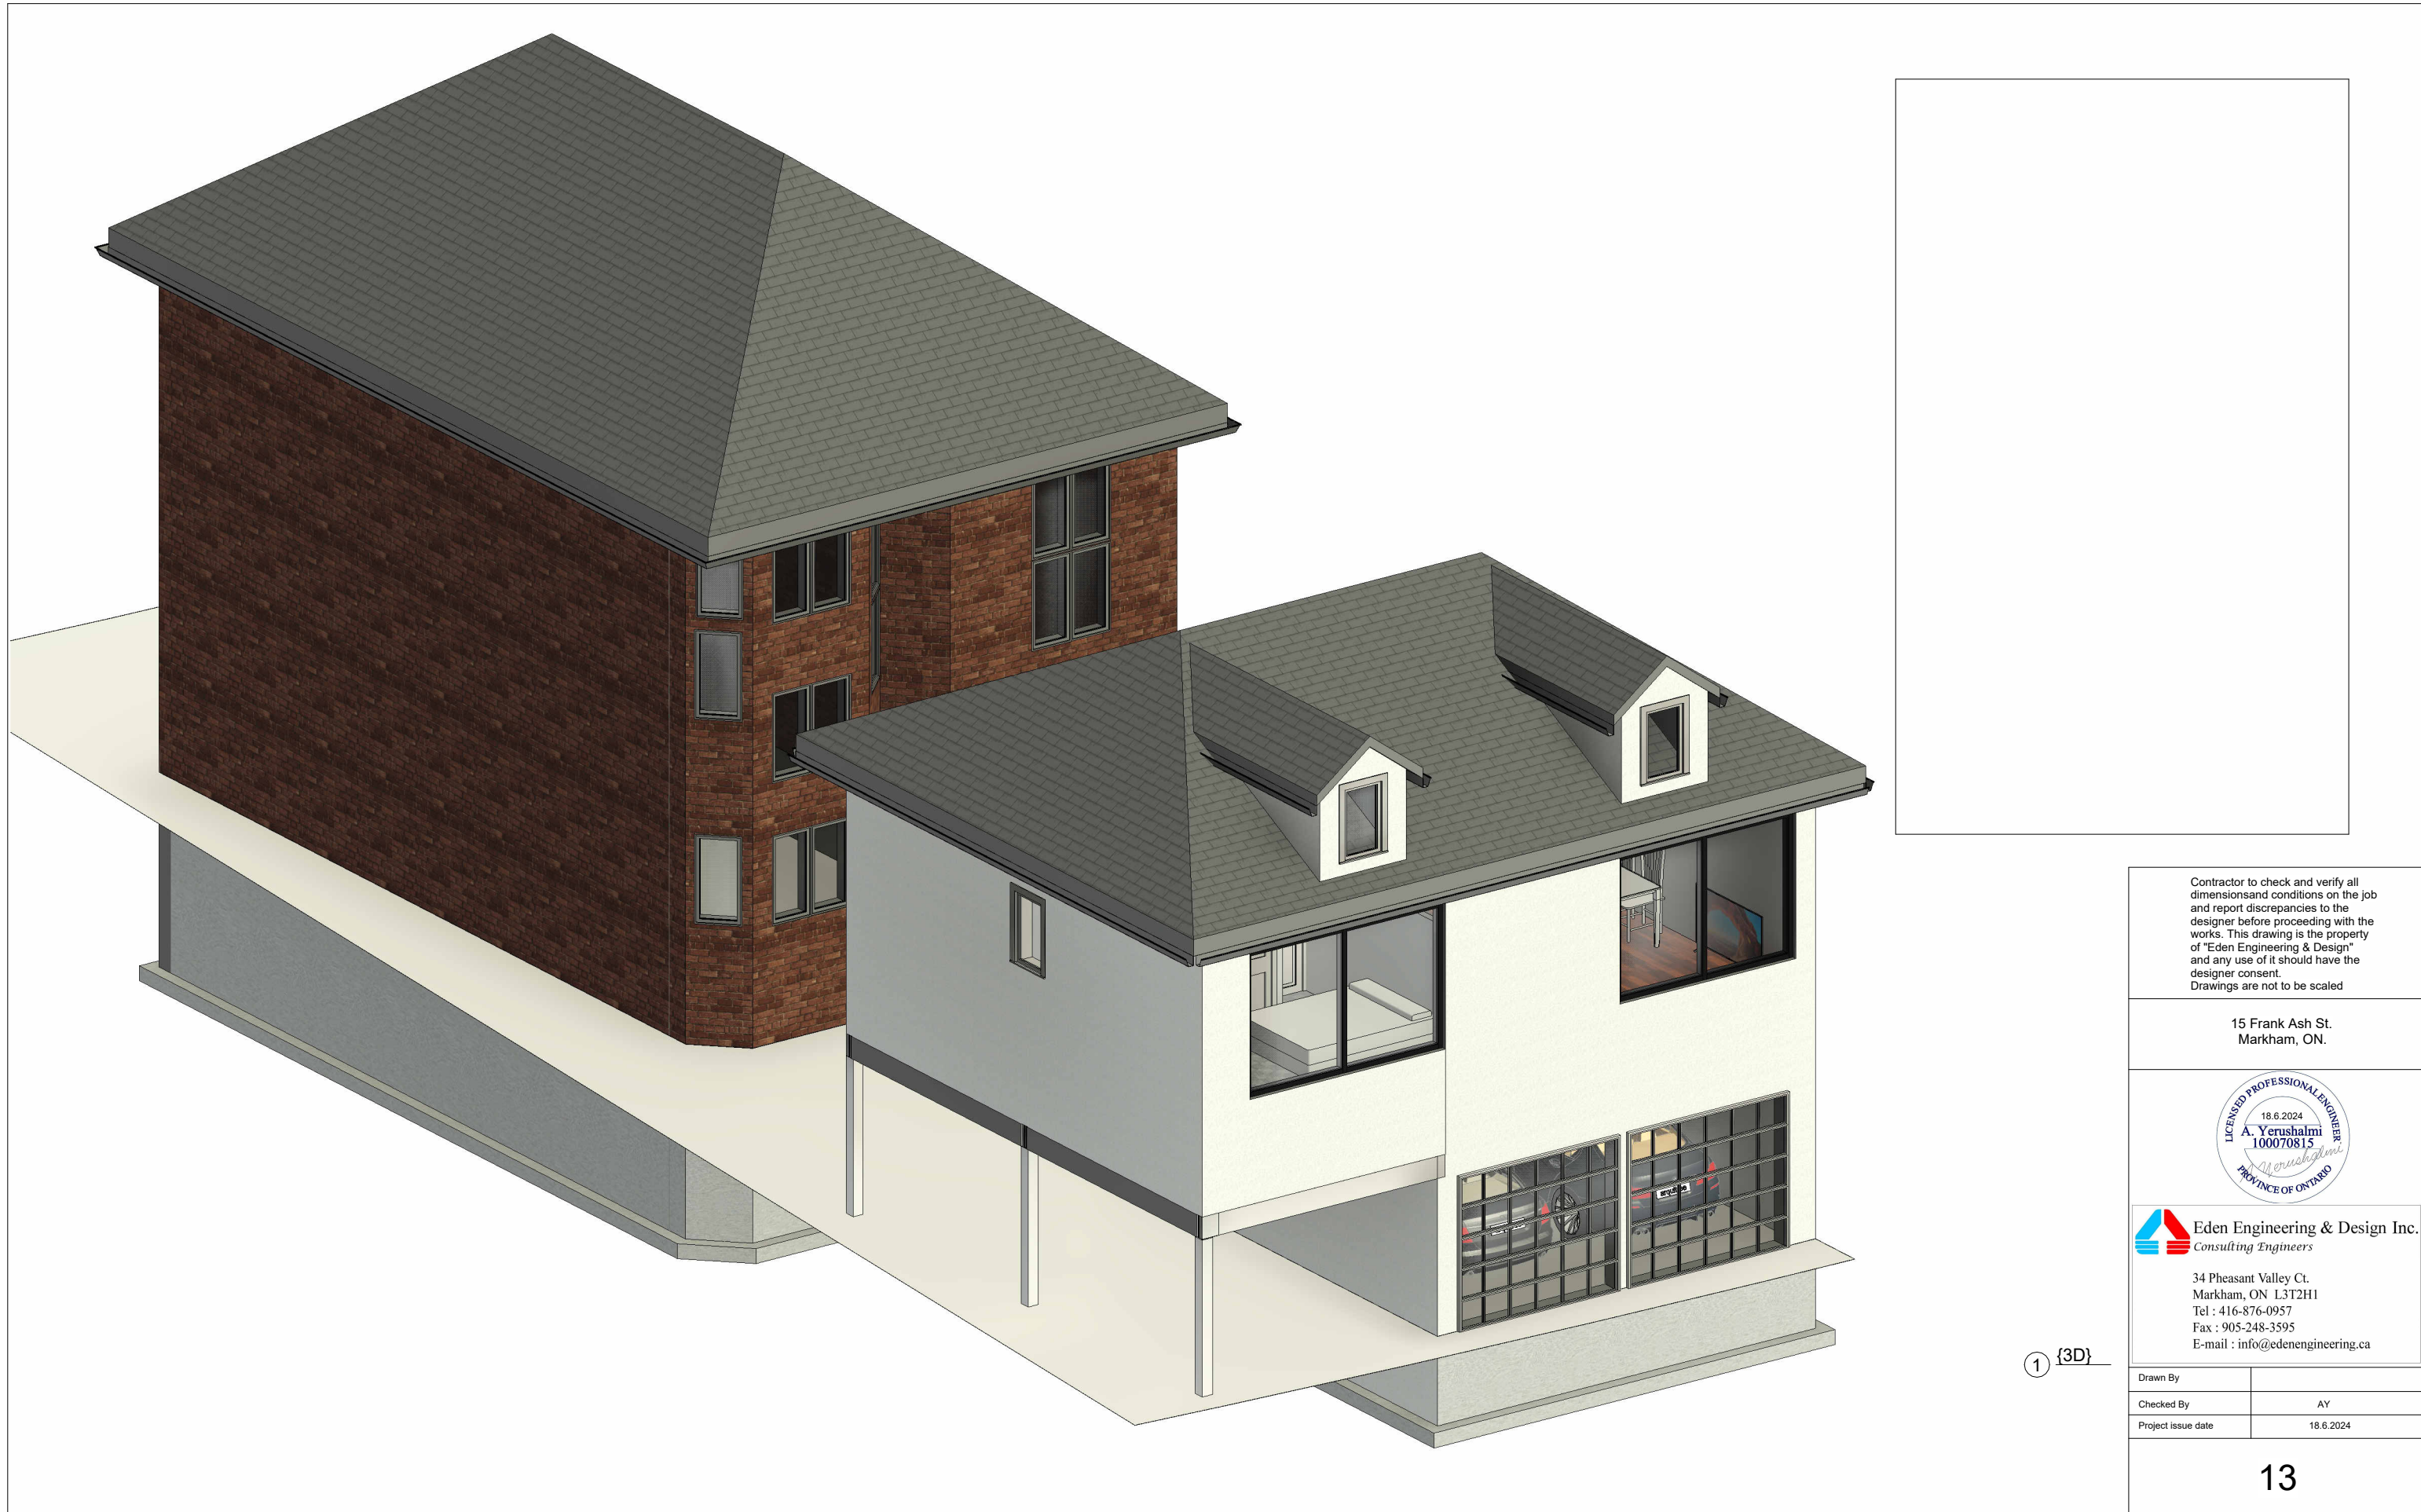

Contractor to check and verify all dimensions and conditions on the job and report discrepancies to the designer before proceeding with the works. This drawing is the property of "Eden Engineering & Design" and any use of it should have the designer consent. Drawings are not to be scaled

15 Frank Ash St.  
Markham, ON.



**Eden Engineering & Design Inc.**  
Consulting Engineers

34 Pheasant Valley Ct.  
Markham, ON L3T2H1  
Tel : 416-876-0957  
Fax : 905-248-3595  
E-mail : info@edenengineering.ca

① {3D}

Drawn By	
Checked By	AY
Project issue date	18.6.2024






① 3D1

Contractor to check and verify all dimensions and conditions on the job and report discrepancies to the designer before proceeding with the works. This drawing is the property of "Eden Engineering & Design" and any use of it should have the designer consent. Drawings are not to be scaled

15 Frank Ash St.  
Markham, ON.

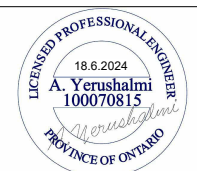



**Eden Engineering & Design Inc.**  
Consulting Engineers

34 Pheasant Valley Ct.  
Markham, ON L3T2H1  
Tel : 416-876-0957  
Fax : 905-248-3595  
E-mail : info@edenengineering.ca

Drawn By	
Checked By	AY
Project issue date	18.6.2024





Drawn By		Contractor to check and verify all dimensions and conditions on the job and report discrepancies to the designer before proceeding with the works. This drawing is the property of "Eden Engineering & Design" and any use of it should have the designer consent. Drawings are not to be scaled		 <b>Eden Engineering &amp; Design Inc.</b> <i>Consulting Engineers</i> 34 Pheasant Valley Ct. Markham, ON L3T2H1 Tel : 416-876-0957 Fax : 905-248-3595 E-mail : info@edenengineering.ca	Date	Revision	<h1>15</h1>	15 Frank Ash St. Markham, ON.
Checked By	AY							
Project issue date	18.6.2024							