


LOT AREA: 580.64 M ²		LOT COVERAGE: 208.51 M ²				
GFA	GR FLOOR EXCLUDING GARAGE	SECOND FLOOR AREA	BASEMENT	GARAGE	TOTAL GFA NOT INCLUDING CELLAR	%
TOTAL	1812FT ² /168.34 M ²	2212FT ² /205.50 M ²	2247FT ² /208.51 M ²	435 FT ² /40.412M ²	4024FT ² /397.07 M ²	35.91%

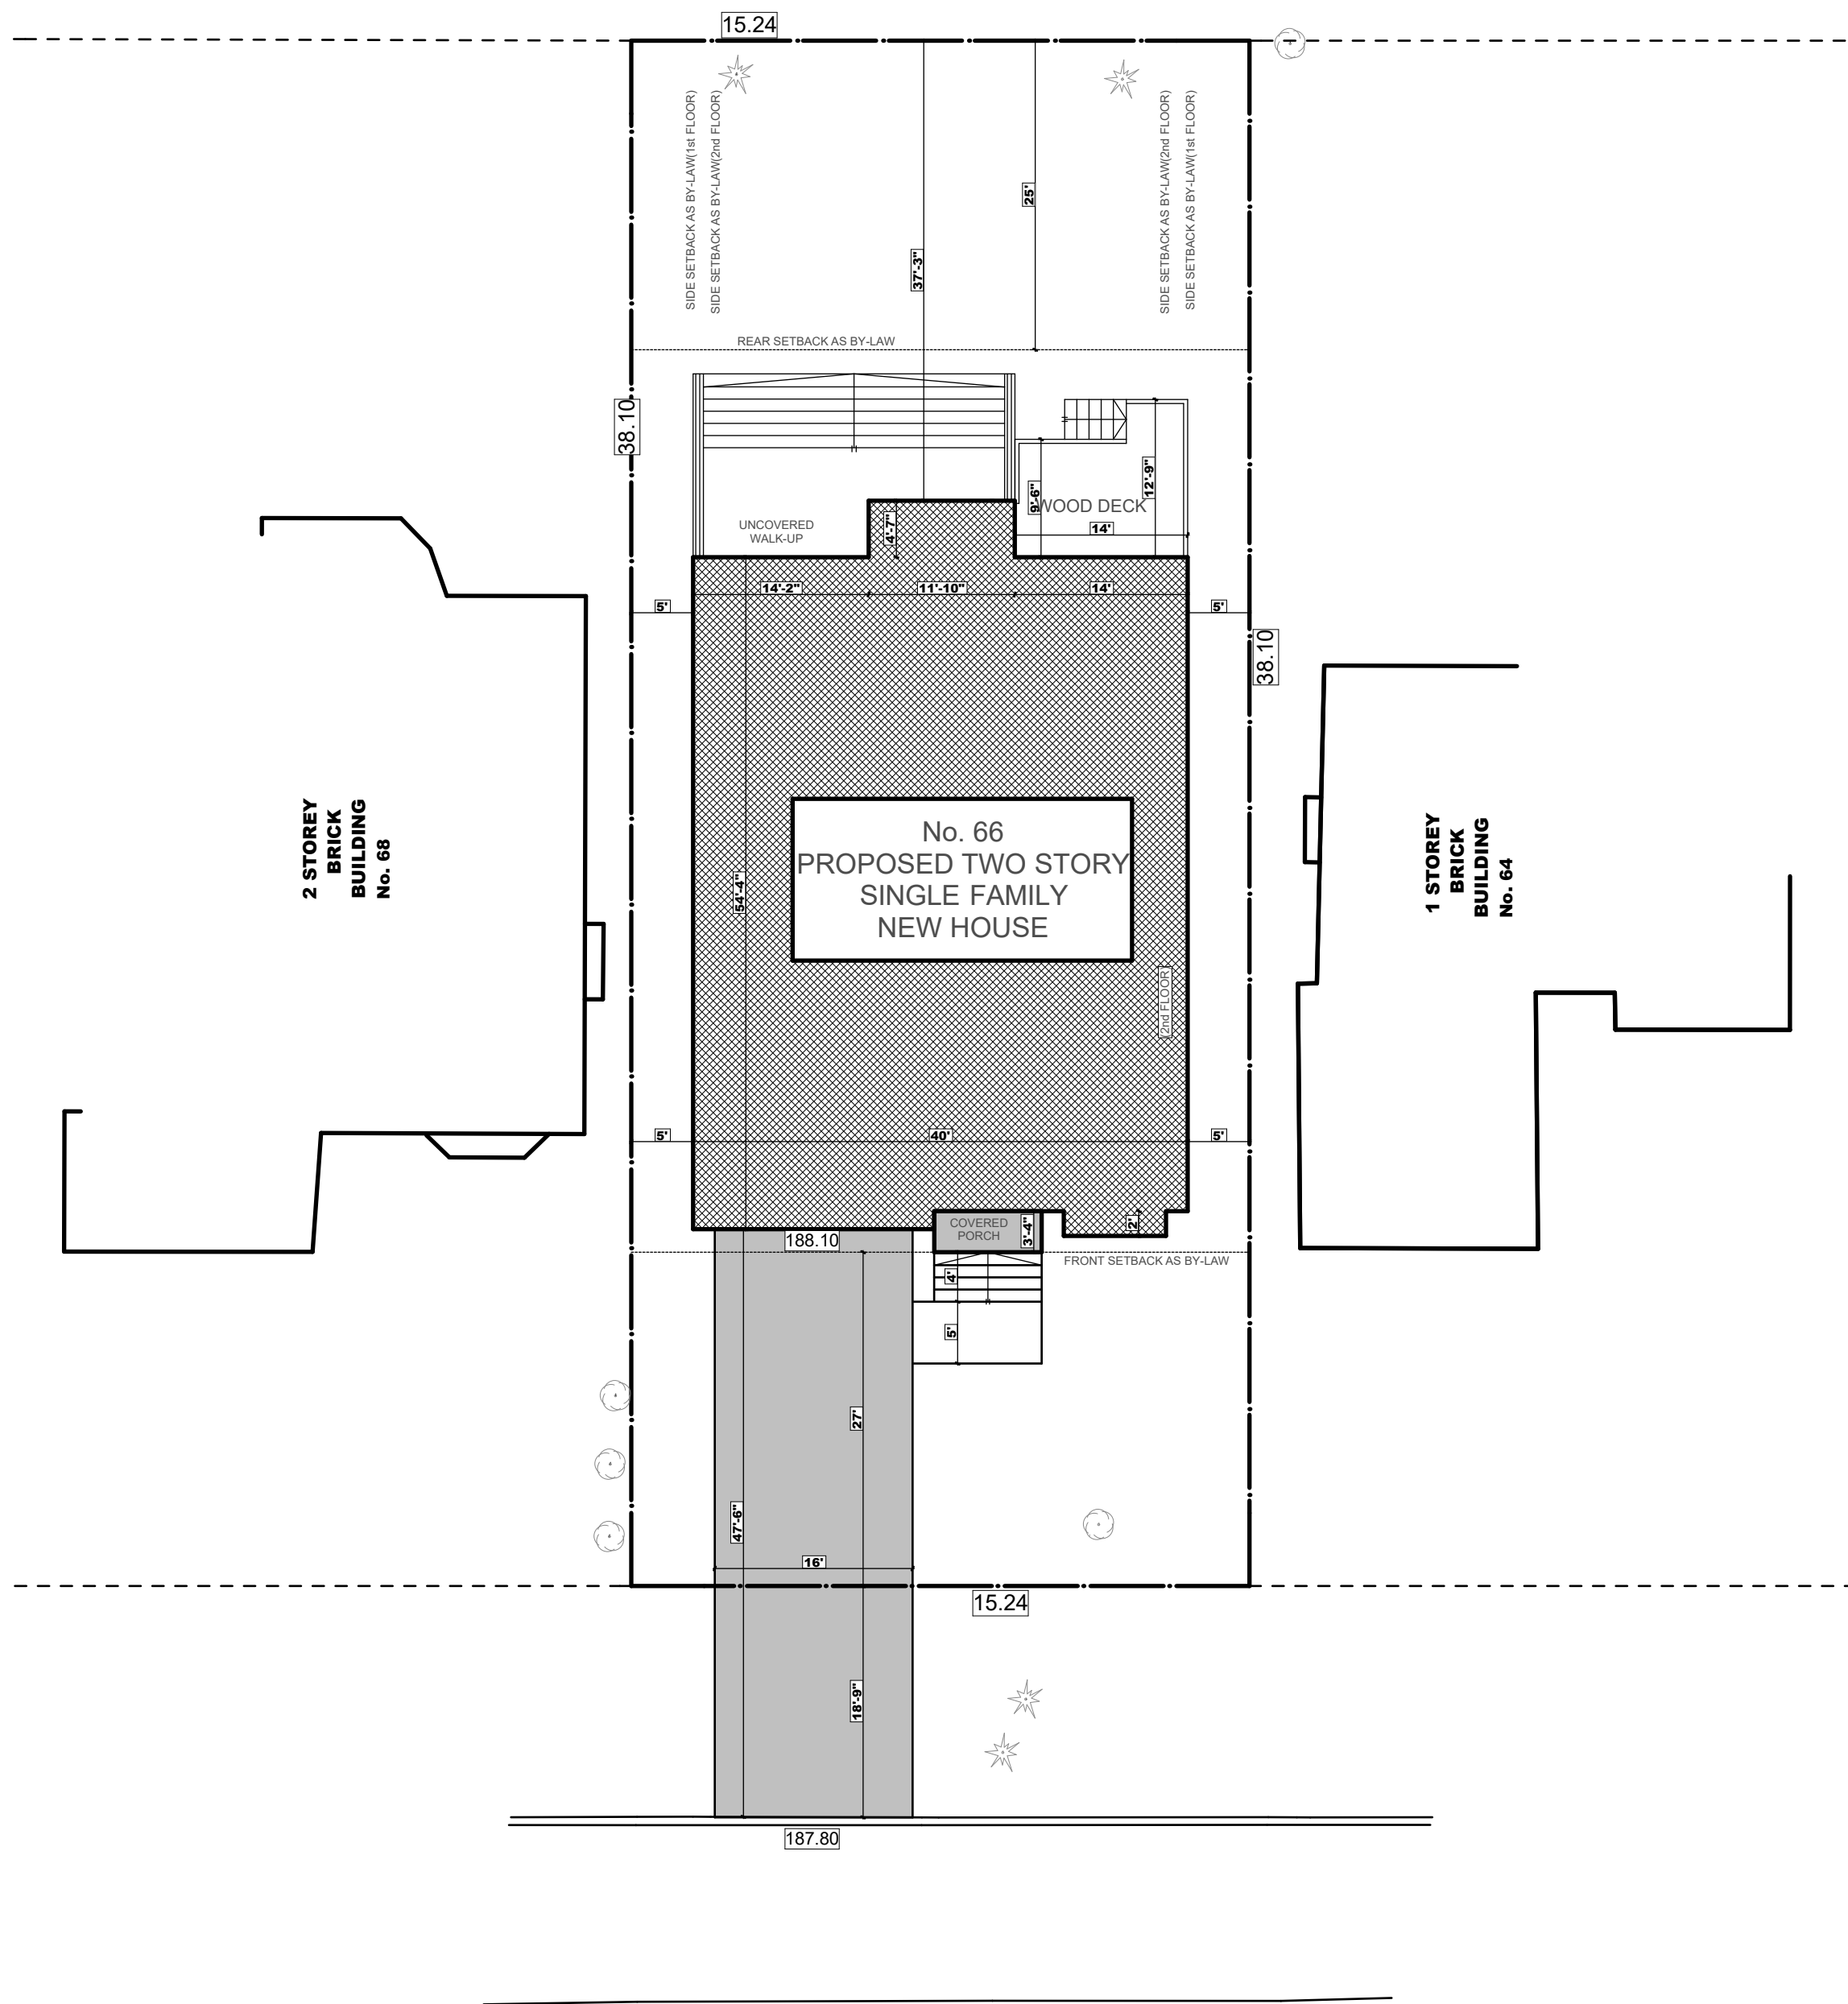

LIEBECK CRESCENT

DATE:	ISSUED FOR:
Nov.2023	FOR ZPR

FOR STRUCTURE ONLY




DRAWN BY
V.E

SCALE:
1:150
LAST MODIFIED ON:
MARCH 4, 2024

DRAWING TITLE:	SITE PLAN
PROJECT TITLE/ADDRESS:	66 LIEBECK CRESCENT, MARKHAM, ON

A.01

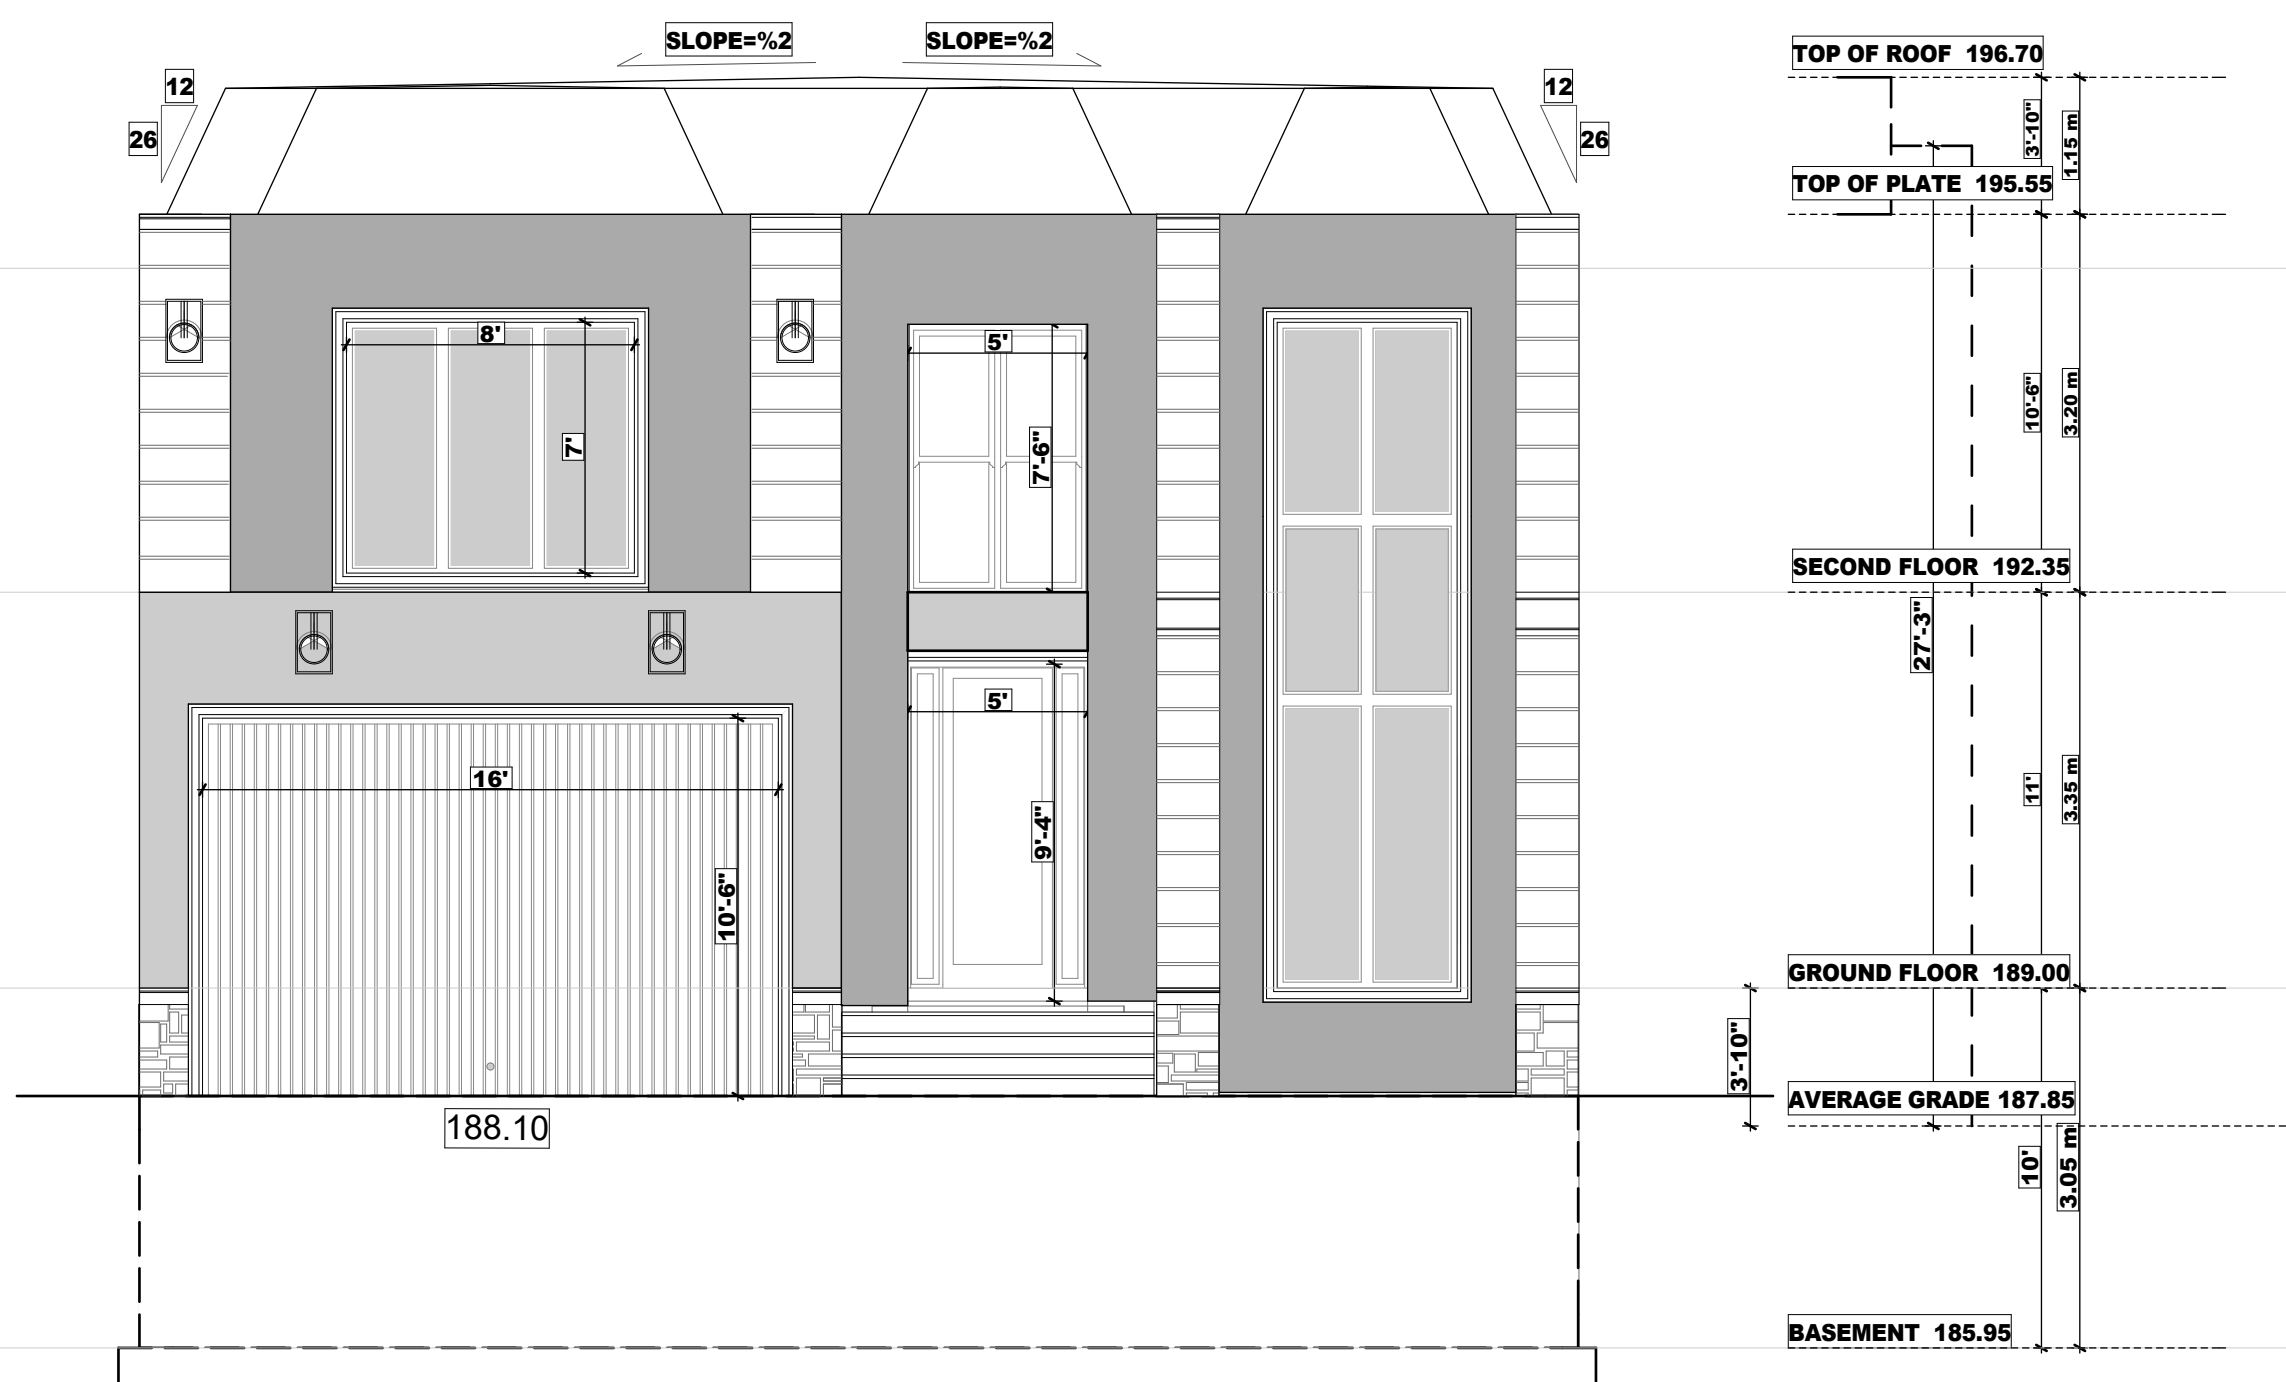

DATE:	ISSUED FOR:
Nov.2023	FOR ZPR

FOR STRUCTURE ONLY




DRAWN BY
V.E

SCALE:
3/16" = 1'-0"
LAST MODIFIED ON:
MARCH 4, 2024

DRAWING TITLE:	FRONT ELEVATION
PROJECT TITLE/ADDRESS:	66 LIEBECK CRESCENT, MARKHAM, ON

A2.1

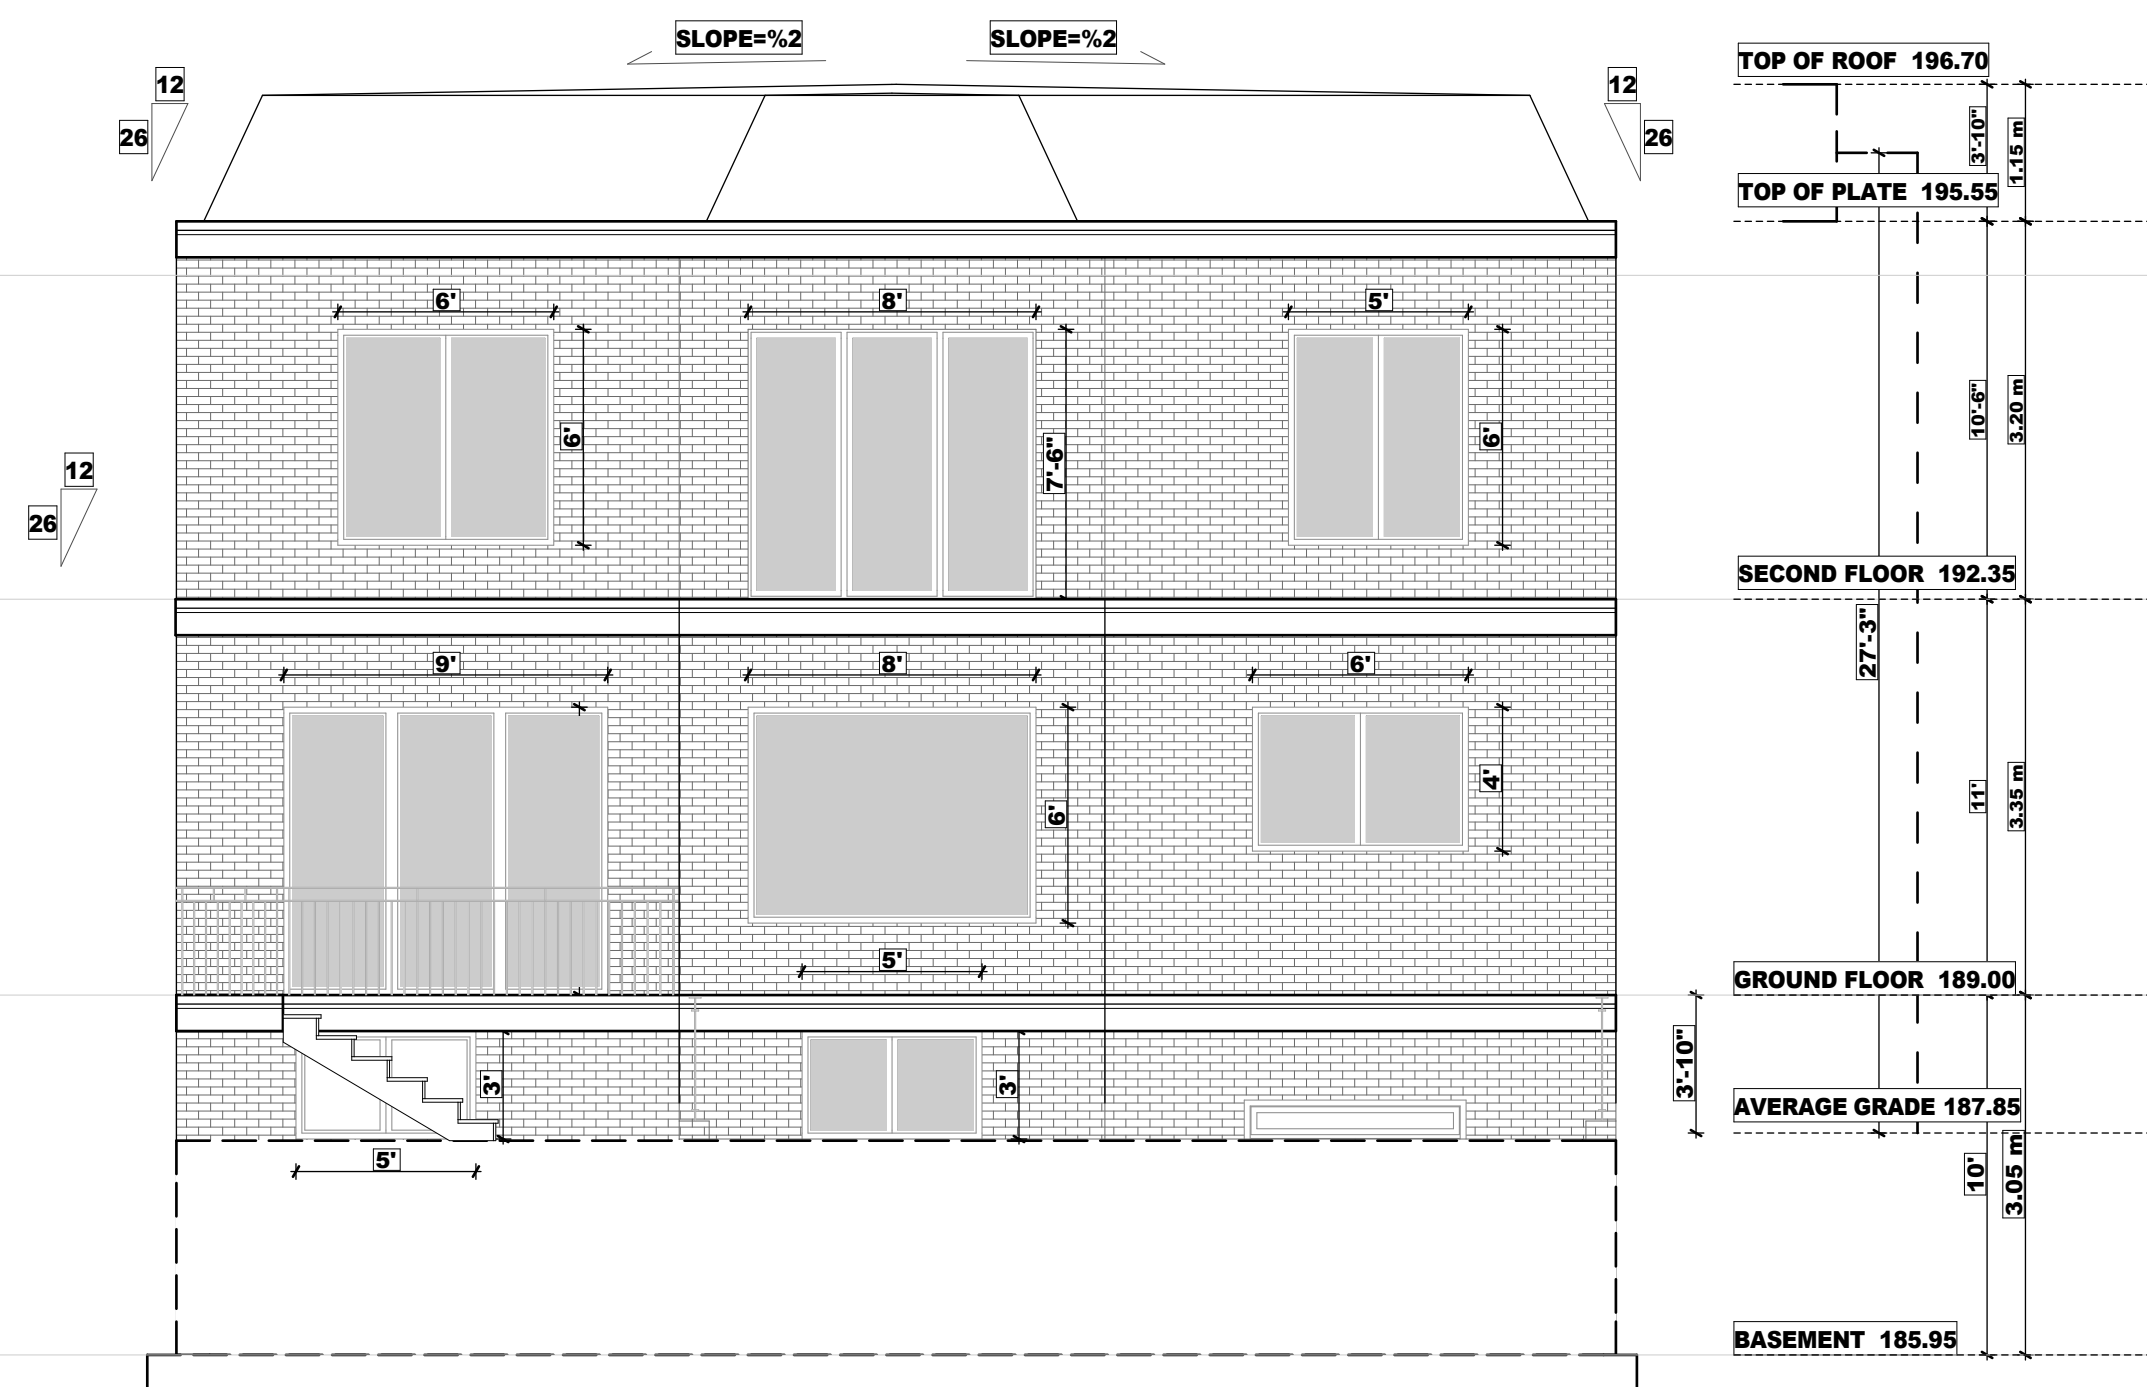

DATE:	ISSUED FOR:
Nov.2023	FOR ZPR

FOR STRUCTURE ONLY




DRAWN BY
V.E

SCALE:
3/16" = 1'-0"
LAST MODIFIED ON:
MARCH 4, 2024

DRAWING TITLE:	REAR ELEVATION
PROJECT TITLE/ADDRESS:	66 LIEBECK CRESCENT, MARKHAM, ON

A2.2

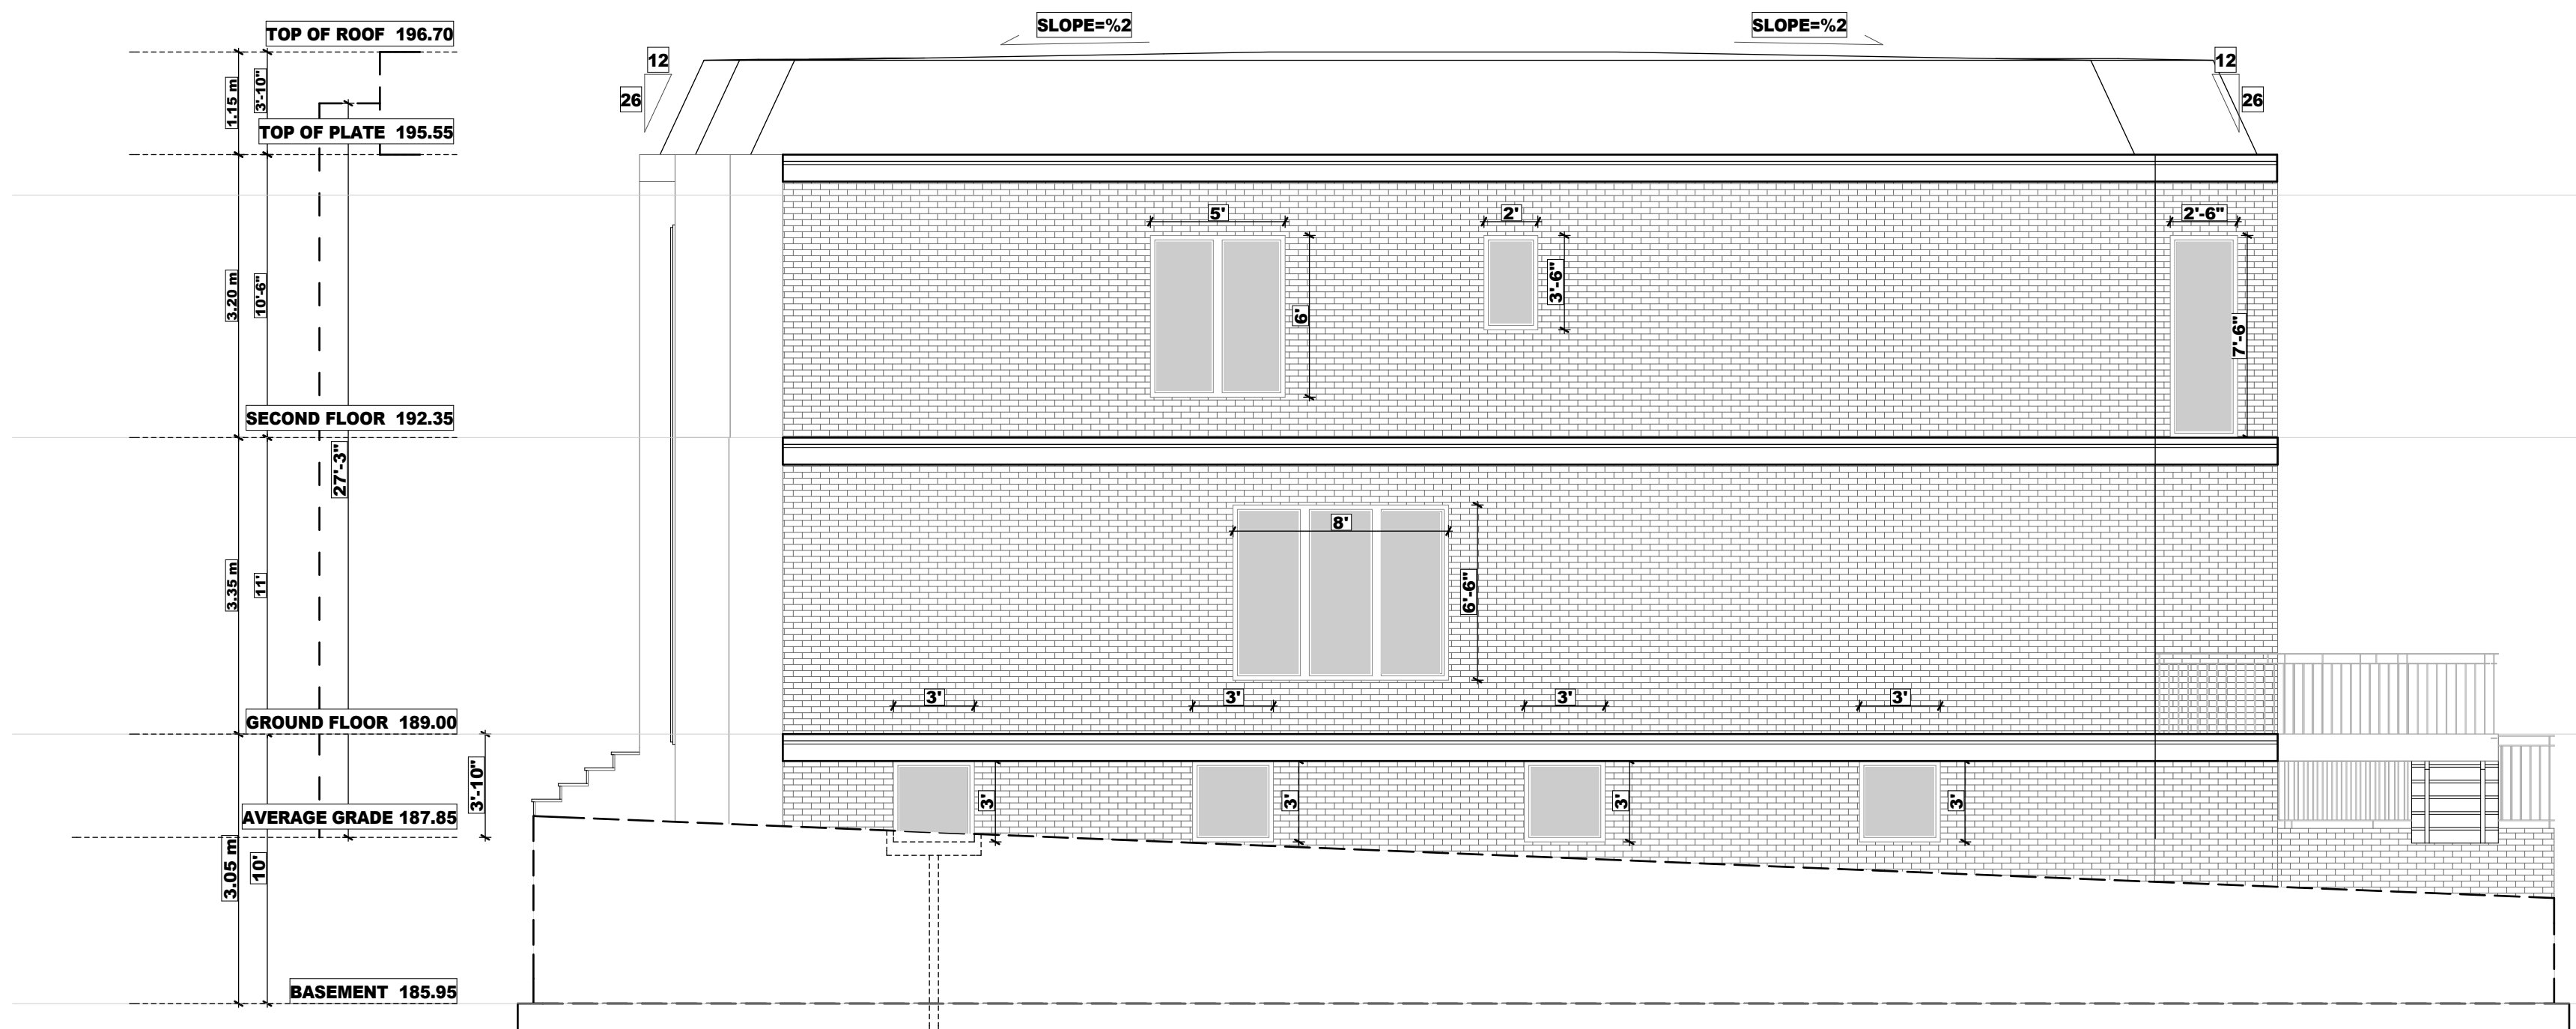

DATE:	ISSUED FOR:
Nov.2023	FOR ZPR

FOR STRUCTURE ONLY




DRAWN BY
V.E

SCALE:
3/16" = 1'-0"
LAST MODIFIED ON:
MARCH 4, 2024

DRAWING TITLE:
SIDE ELEVATION
PROJECT TITLE/ADDRESS:
66 LIEBECK CRESCENT, MARKHAM, ON

A2.3

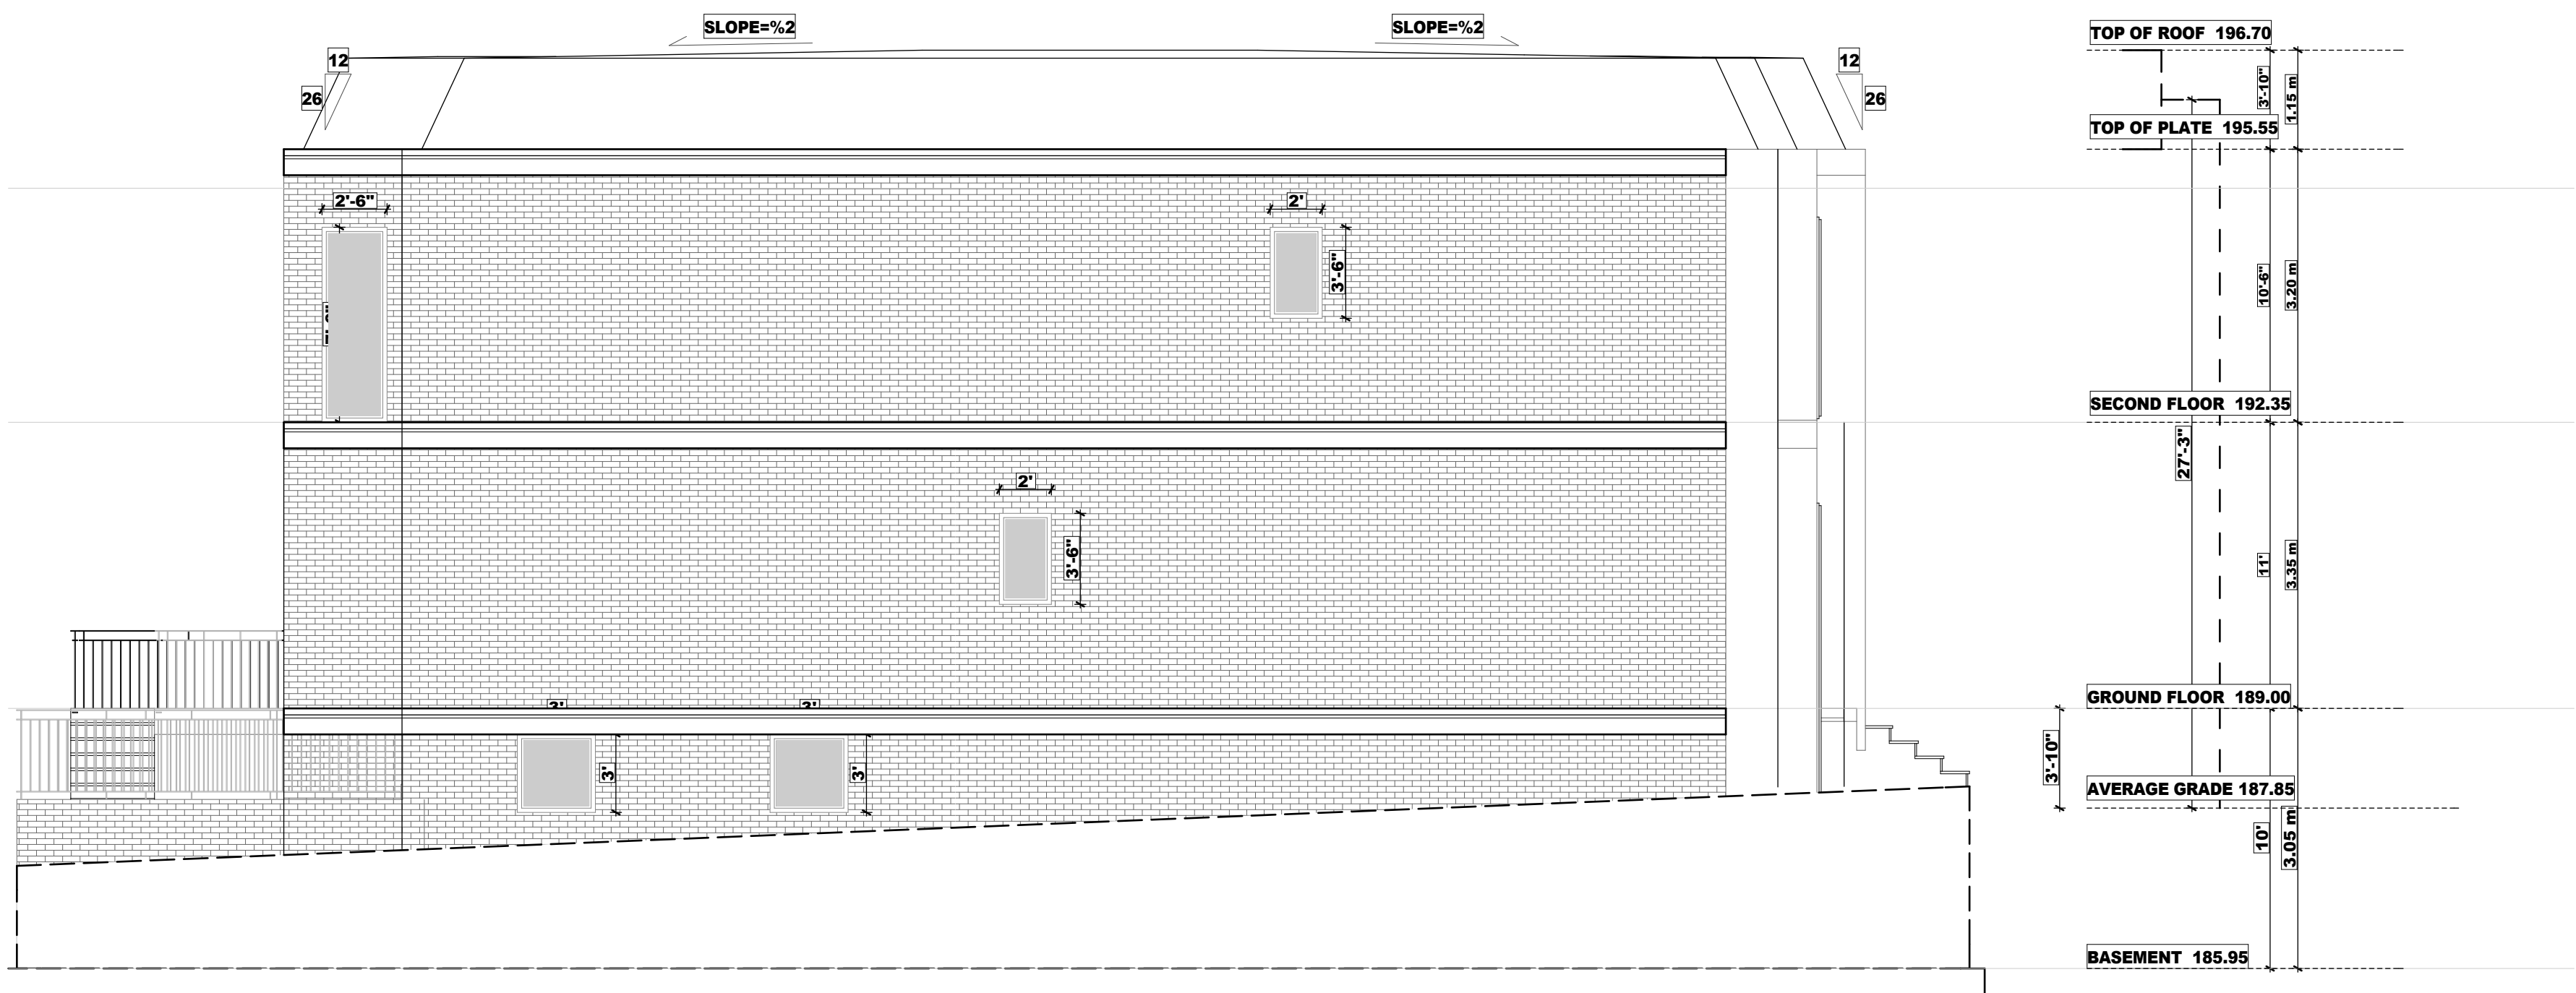

DATE:	ISSUED FOR:
NOV.2023	FOR ZPR

FOR STRUCTURE ONLY



DRAWN BY
V.E

SCALE:
3/16" = 1'-0"
LAST MODIFIED ON:
MARCH 4, 2024

DRAWING TITLE:	SIDE ELEVATION
PROJECT TITLE/ADDRESS:	66 LIEBECK CRESCENT, MARKHAM, ON

A2.4