


LOT AREA: 580.64 M ²		LOT COVERAGE: 213.31 M ²				
GFA	GR FLOOR EXCLUDING GARAGE	SECOND FLOOR AREA	BASEMENT	GARAGE	TOTAL GFA NOT INCLUDING CELLAR	%
TOTAL	1822FT ² /169.27 M ²	2156FT ² /200.30 M ²	2294FT ² /213.12 M ²	448 FT ² /41.62M ²	3978FT ² /369.57 M ²	36.74%

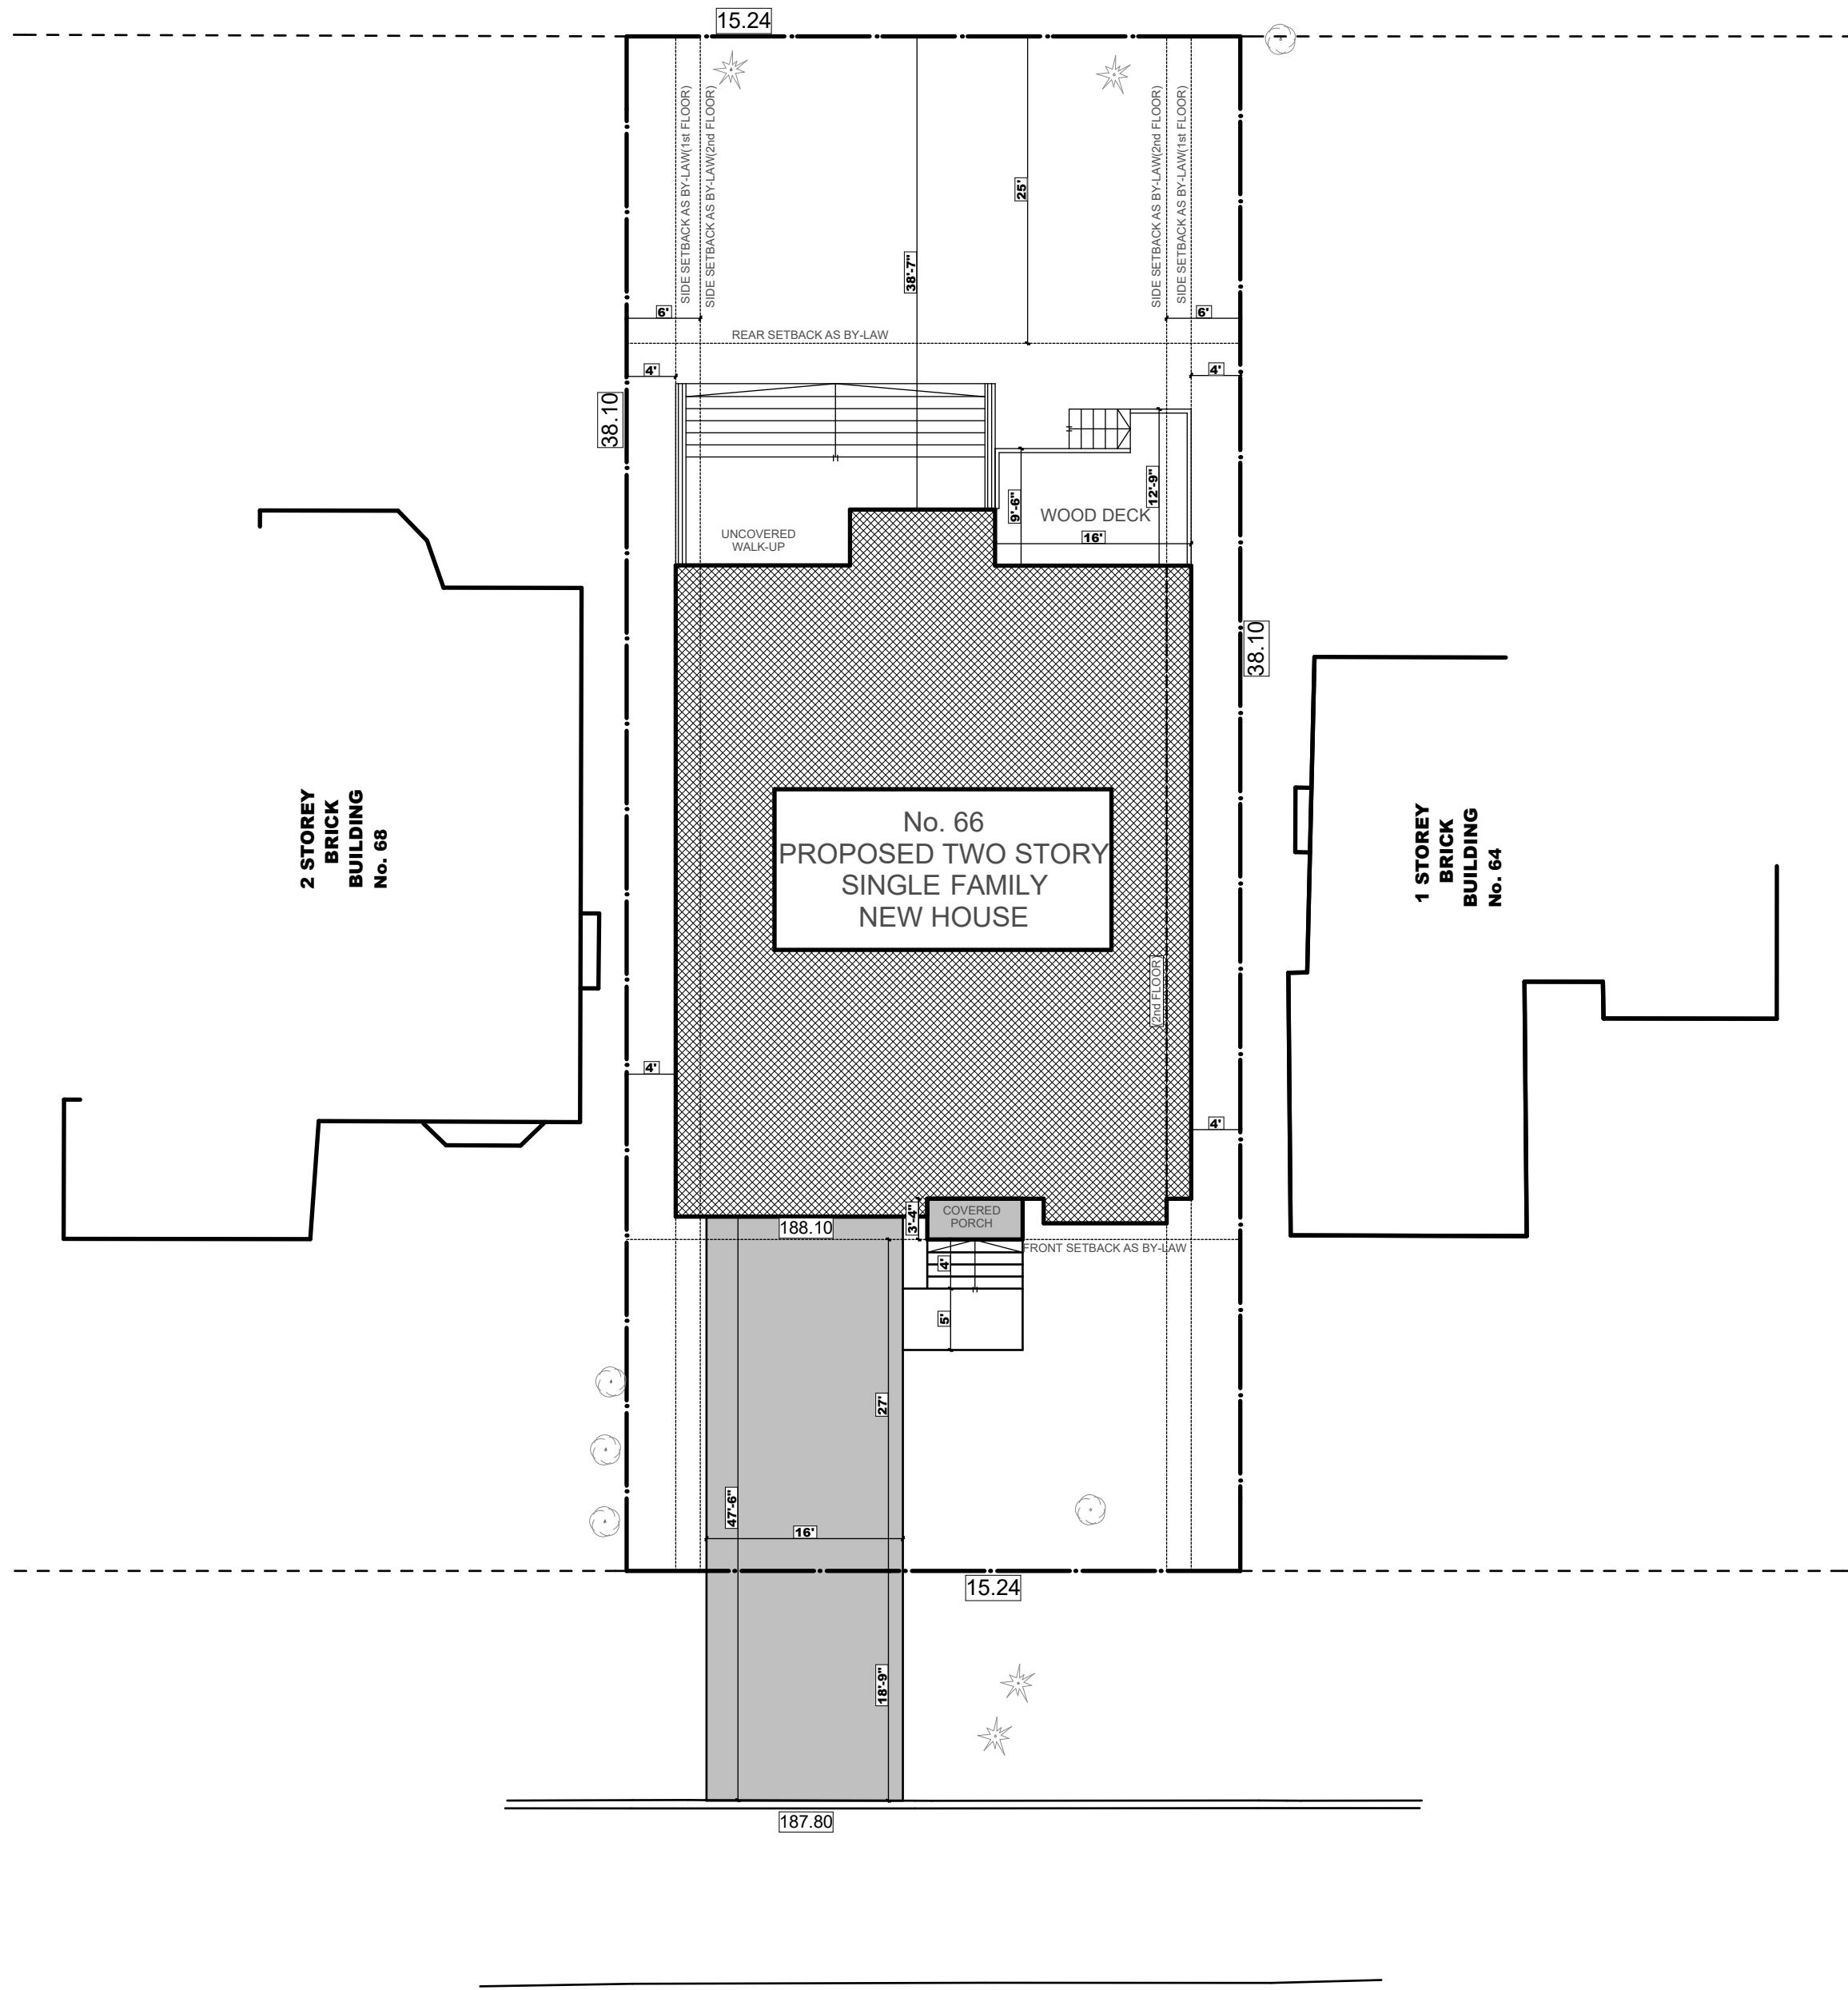

LIEBECK CRESCENT

DATE:	ISSUED FOR:
Nov.2023	FOR ZPR

FOR STRUCTURE ONLY




DRAWN BY
V.E

SCALE:
1:150
LAST MODIFIED ON:
NOVEMBER 21, 2023

DRAWING TITLE:	SITE PLAN
PROJECT TITLE/ADDRESS:	66 LIEBECK CRESCENT, MARKHAM, ON

A.01

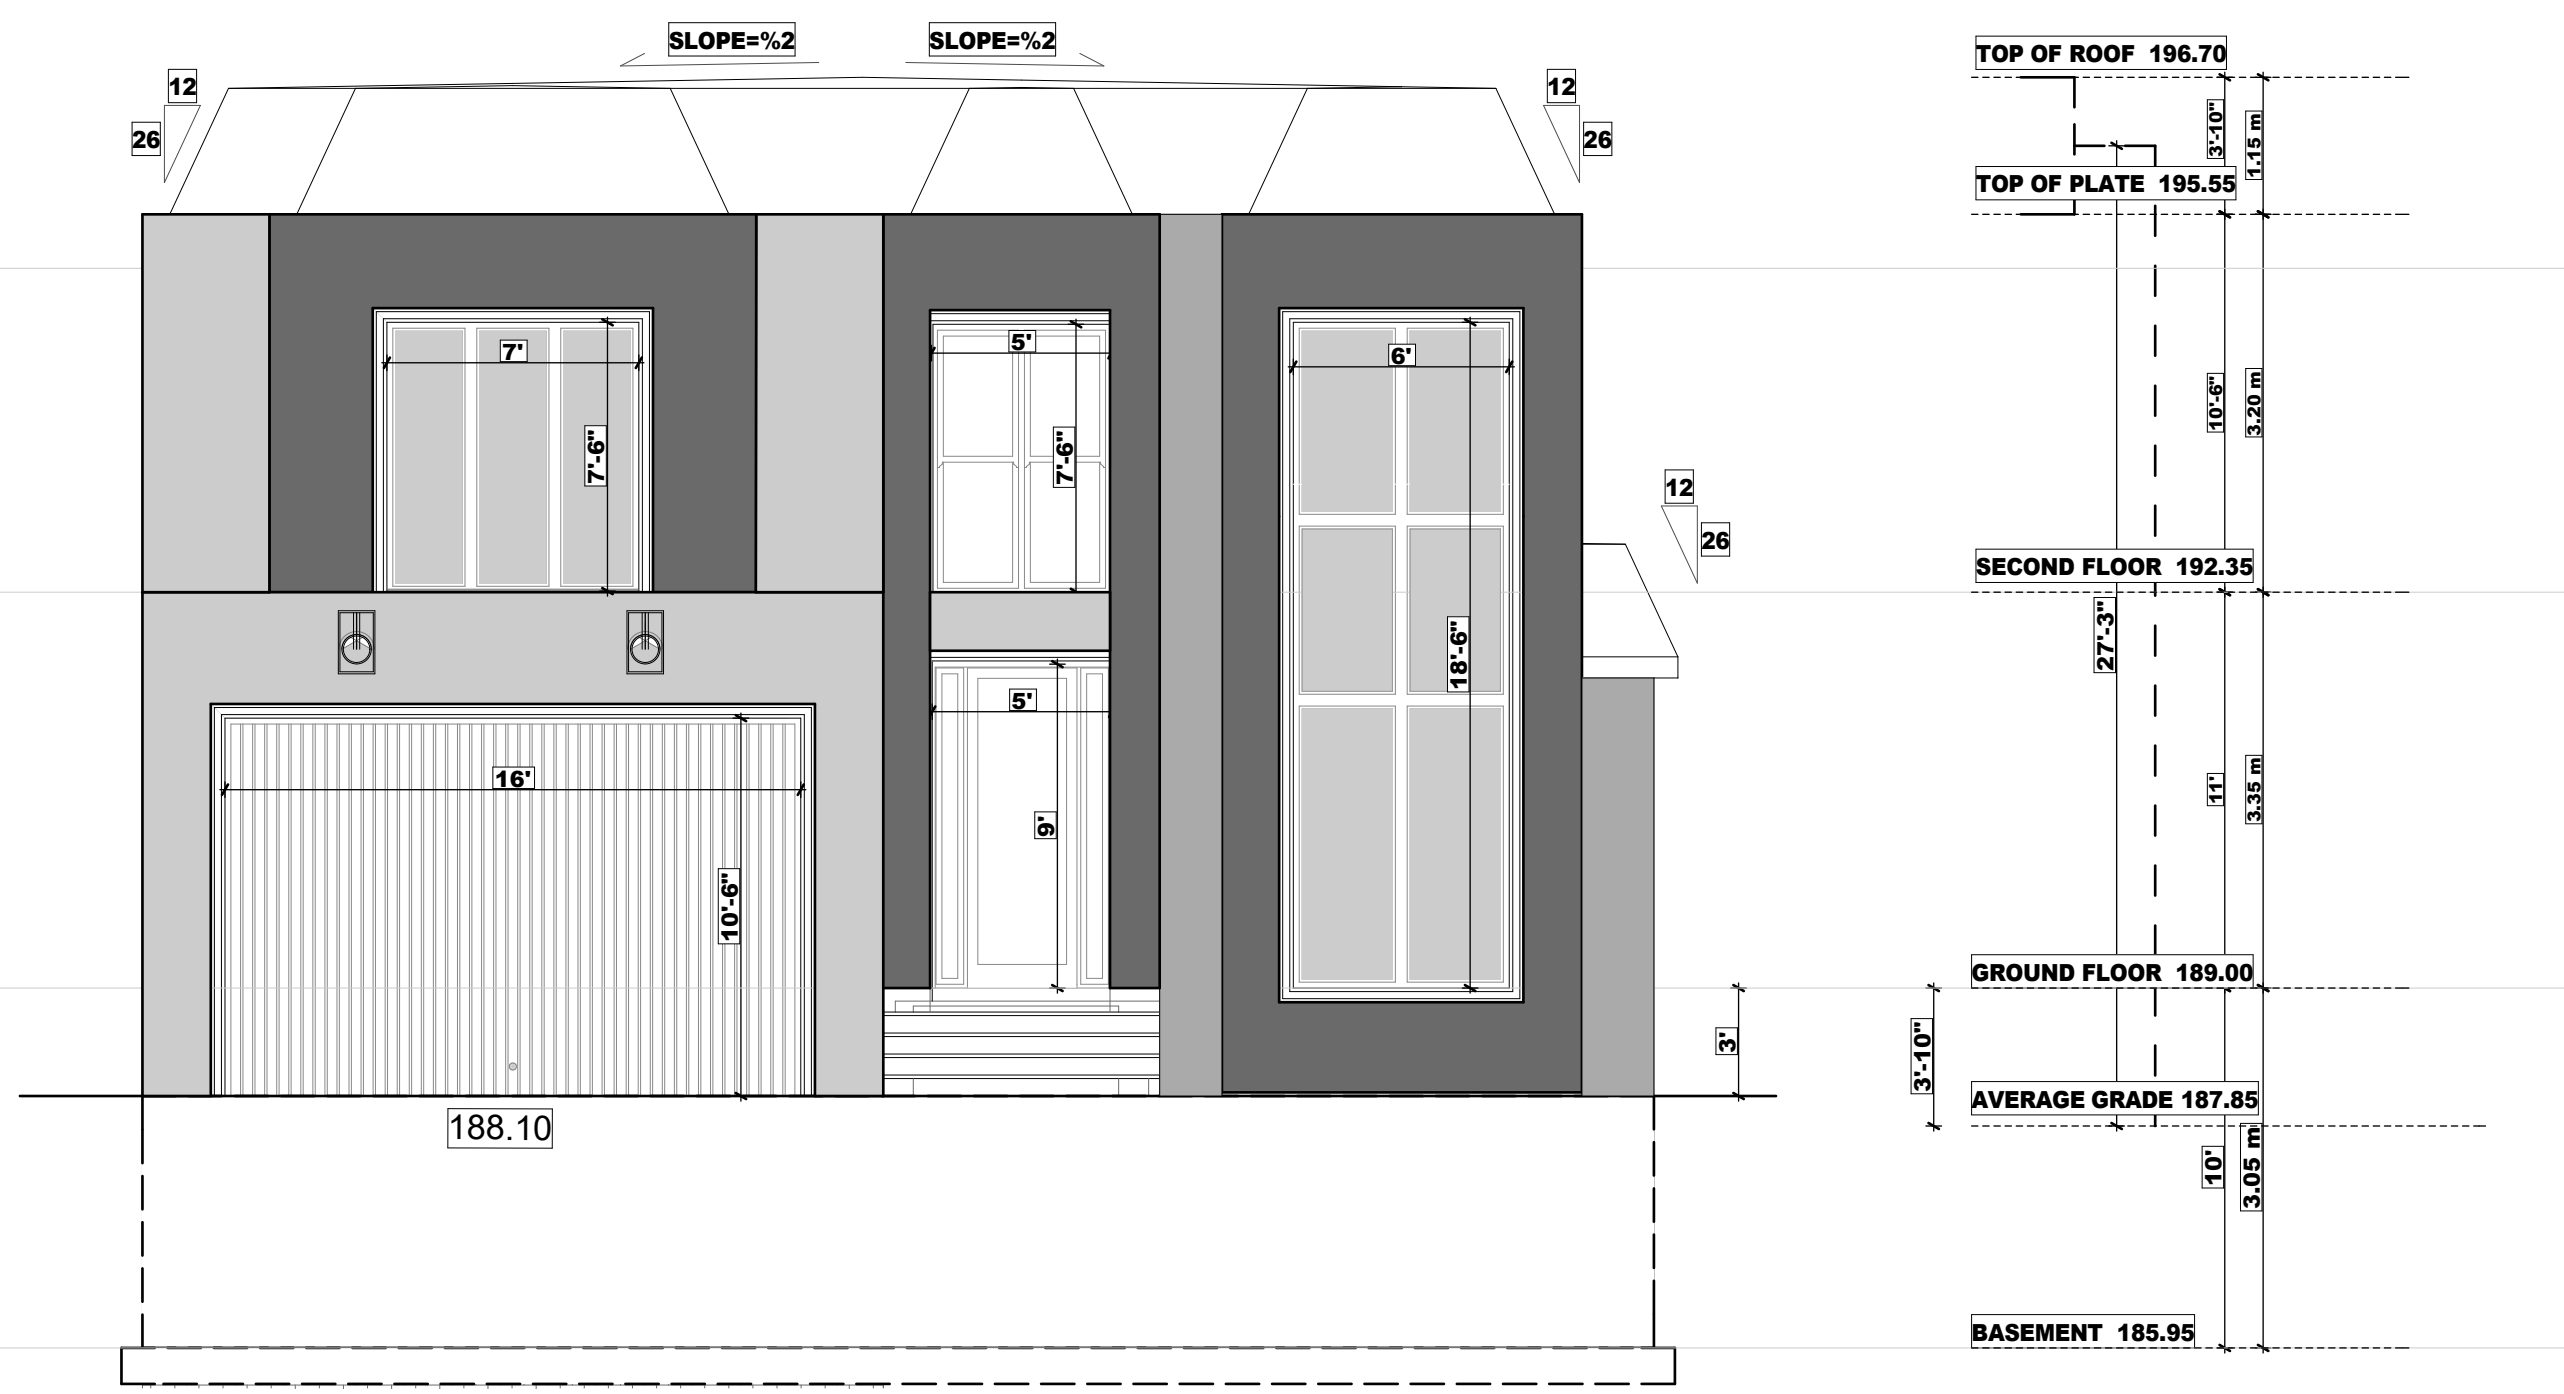

DATE:	ISSUED FOR:
NOV.2023	FOR ZPR

FOR STRUCTURE ONLY




DRAWN BY
V.E

SCALE:
3/16" = 1'-0"
LAST MODIFIED ON:
DECEMBER 14, 2023


DRAWING TITLE:	FRONT ELEVATION
PROJECT TITLE/ADDRESS:	66 LIEBECK CRESCENT, MARKHAM, ON

A2.1

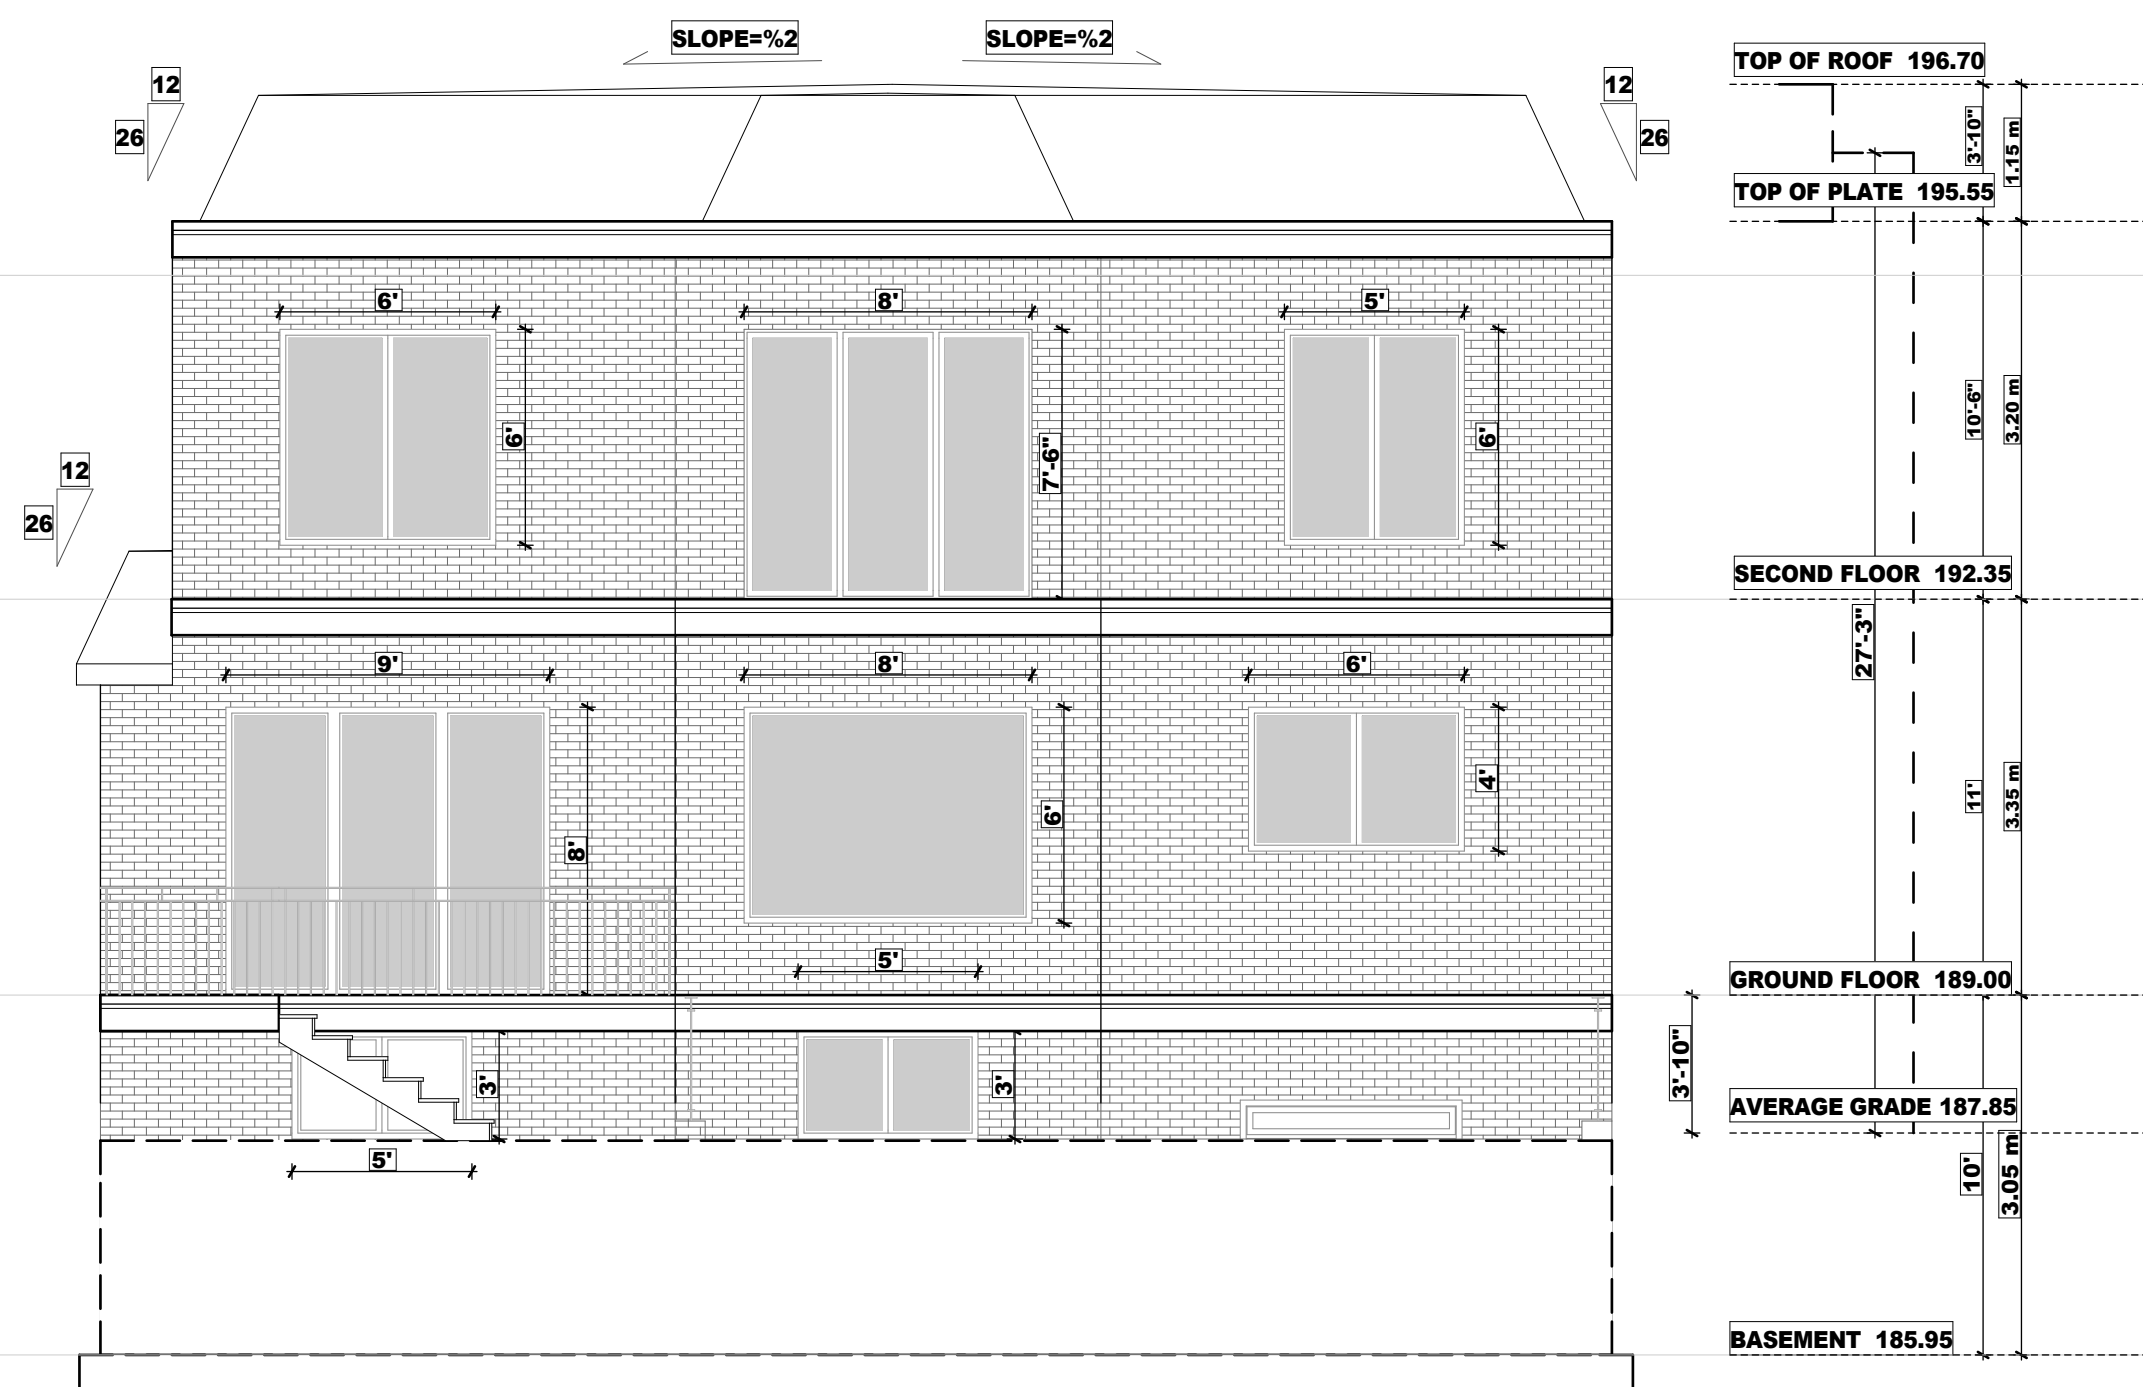

DATE:	ISSUED FOR:
Nov.2023	FOR ZPR

FOR STRUCTURE ONLY


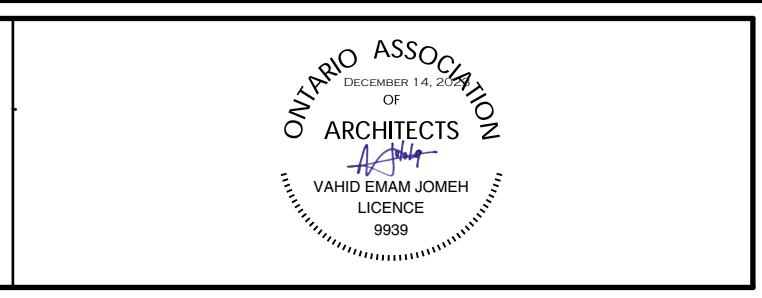


DRAWN BY
V.E

SCALE:
3/16" = 1'-0"
LAST MODIFIED ON:
DECEMBER 14, 2023

DRAWING TITLE:
REAR ELEVATION
PROJECT TITLE/ADDRESS:
66 LIEBECK CRESCENT,
MARKHAM, ON

A2.2

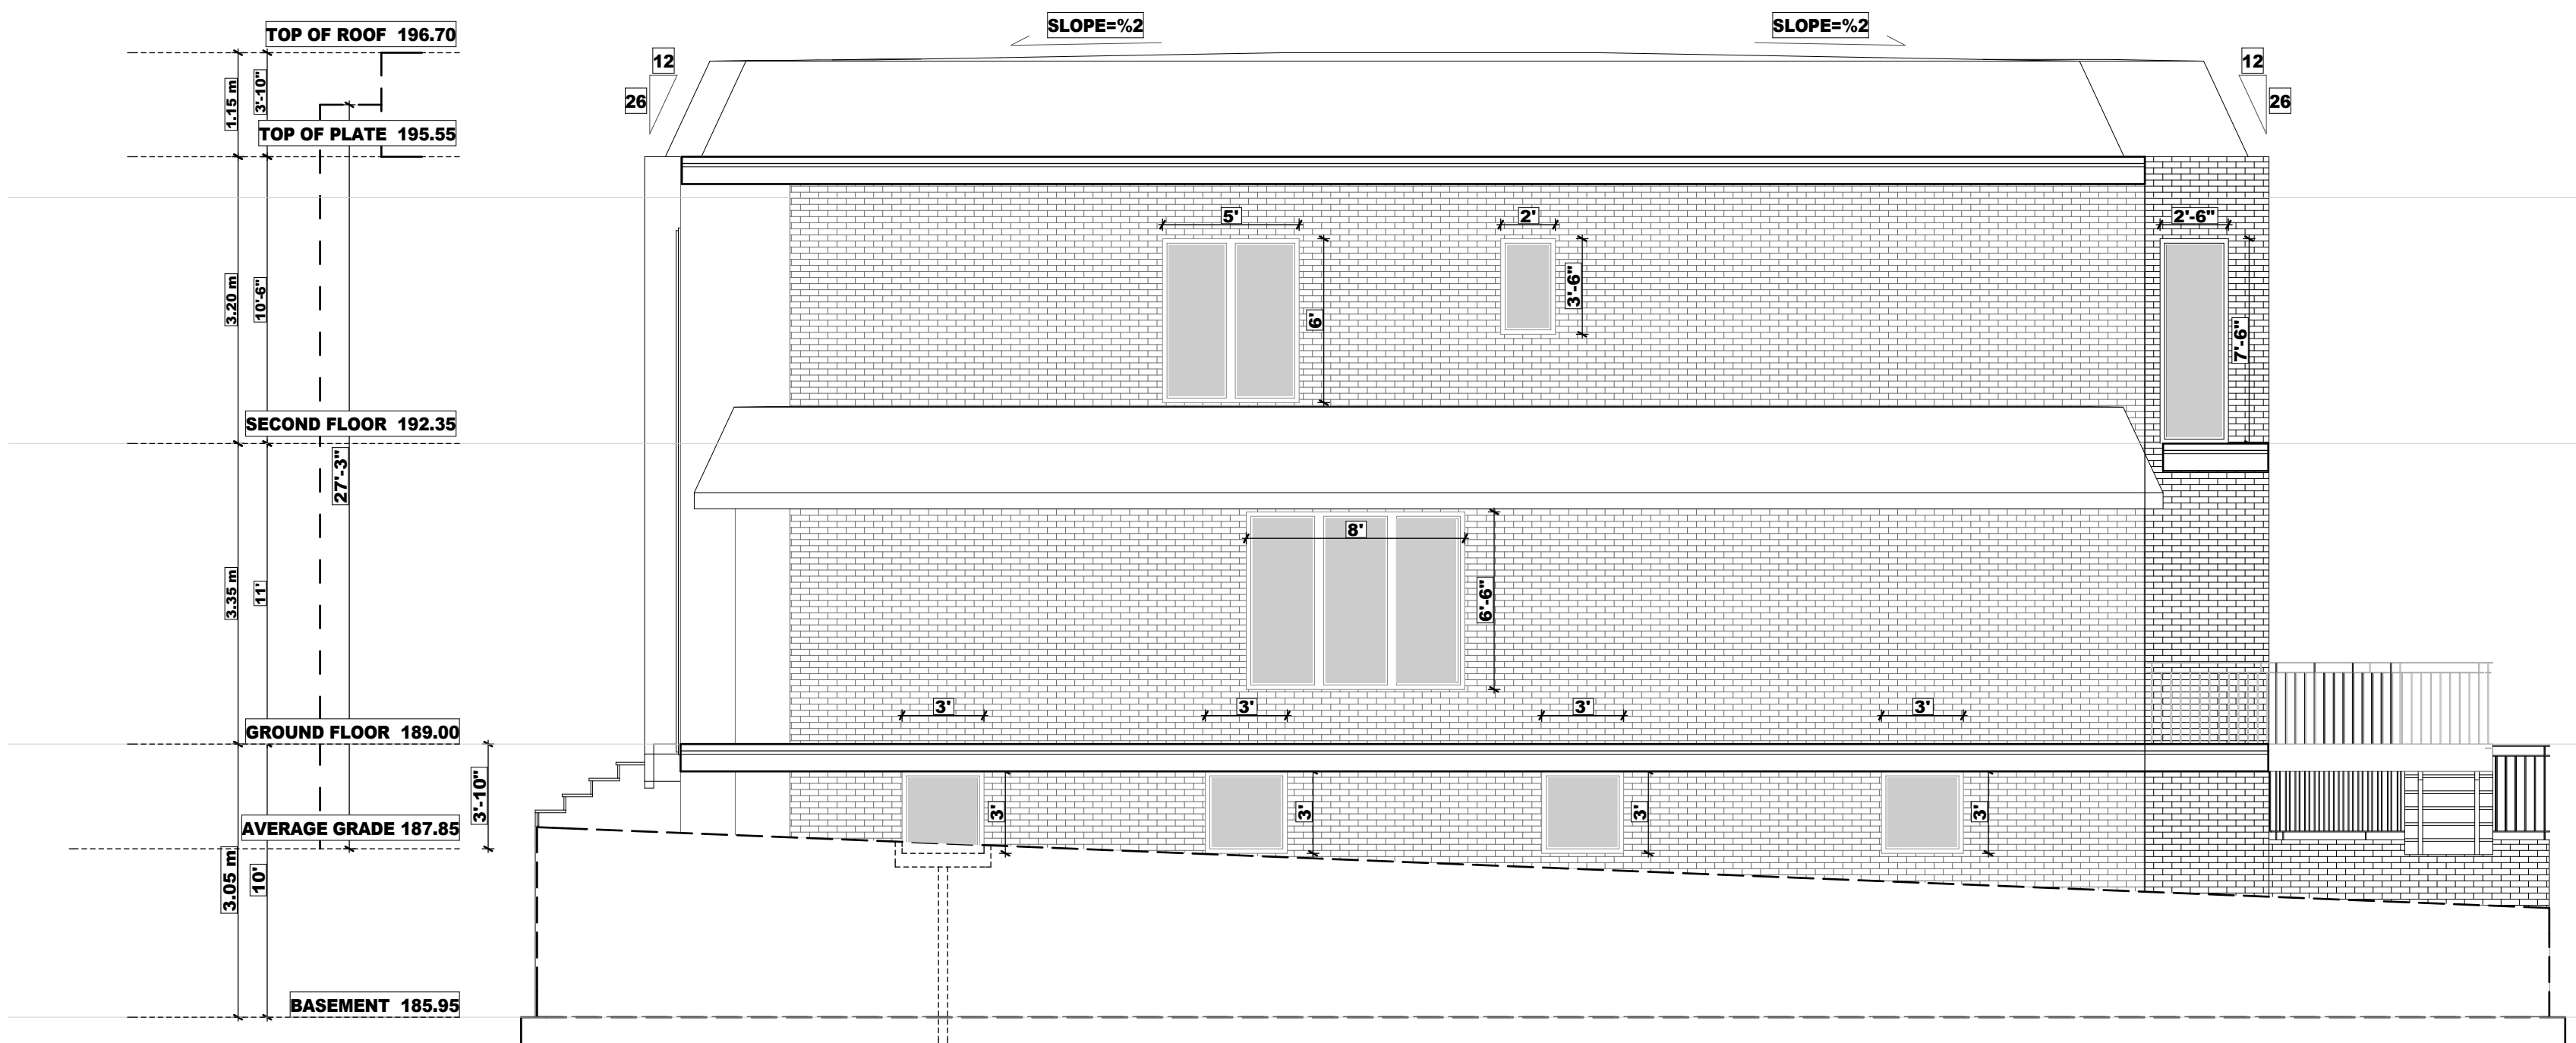 

DATE:	ISSUED FOR:
Nov.2023	FOR ZPR

FOR STRUCTURE ONLY





DRAWN BY
V.E

SCALE:
3/16" = 1'-0"
LAST MODIFIED ON:
DECEMBER 14, 2023

DRAWING TITLE:	SIDE ELEVATION
PROJECT TITLE/ADDRESS:	66 LIEBECK CRESCENT, MARKHAM, ON

A2.3

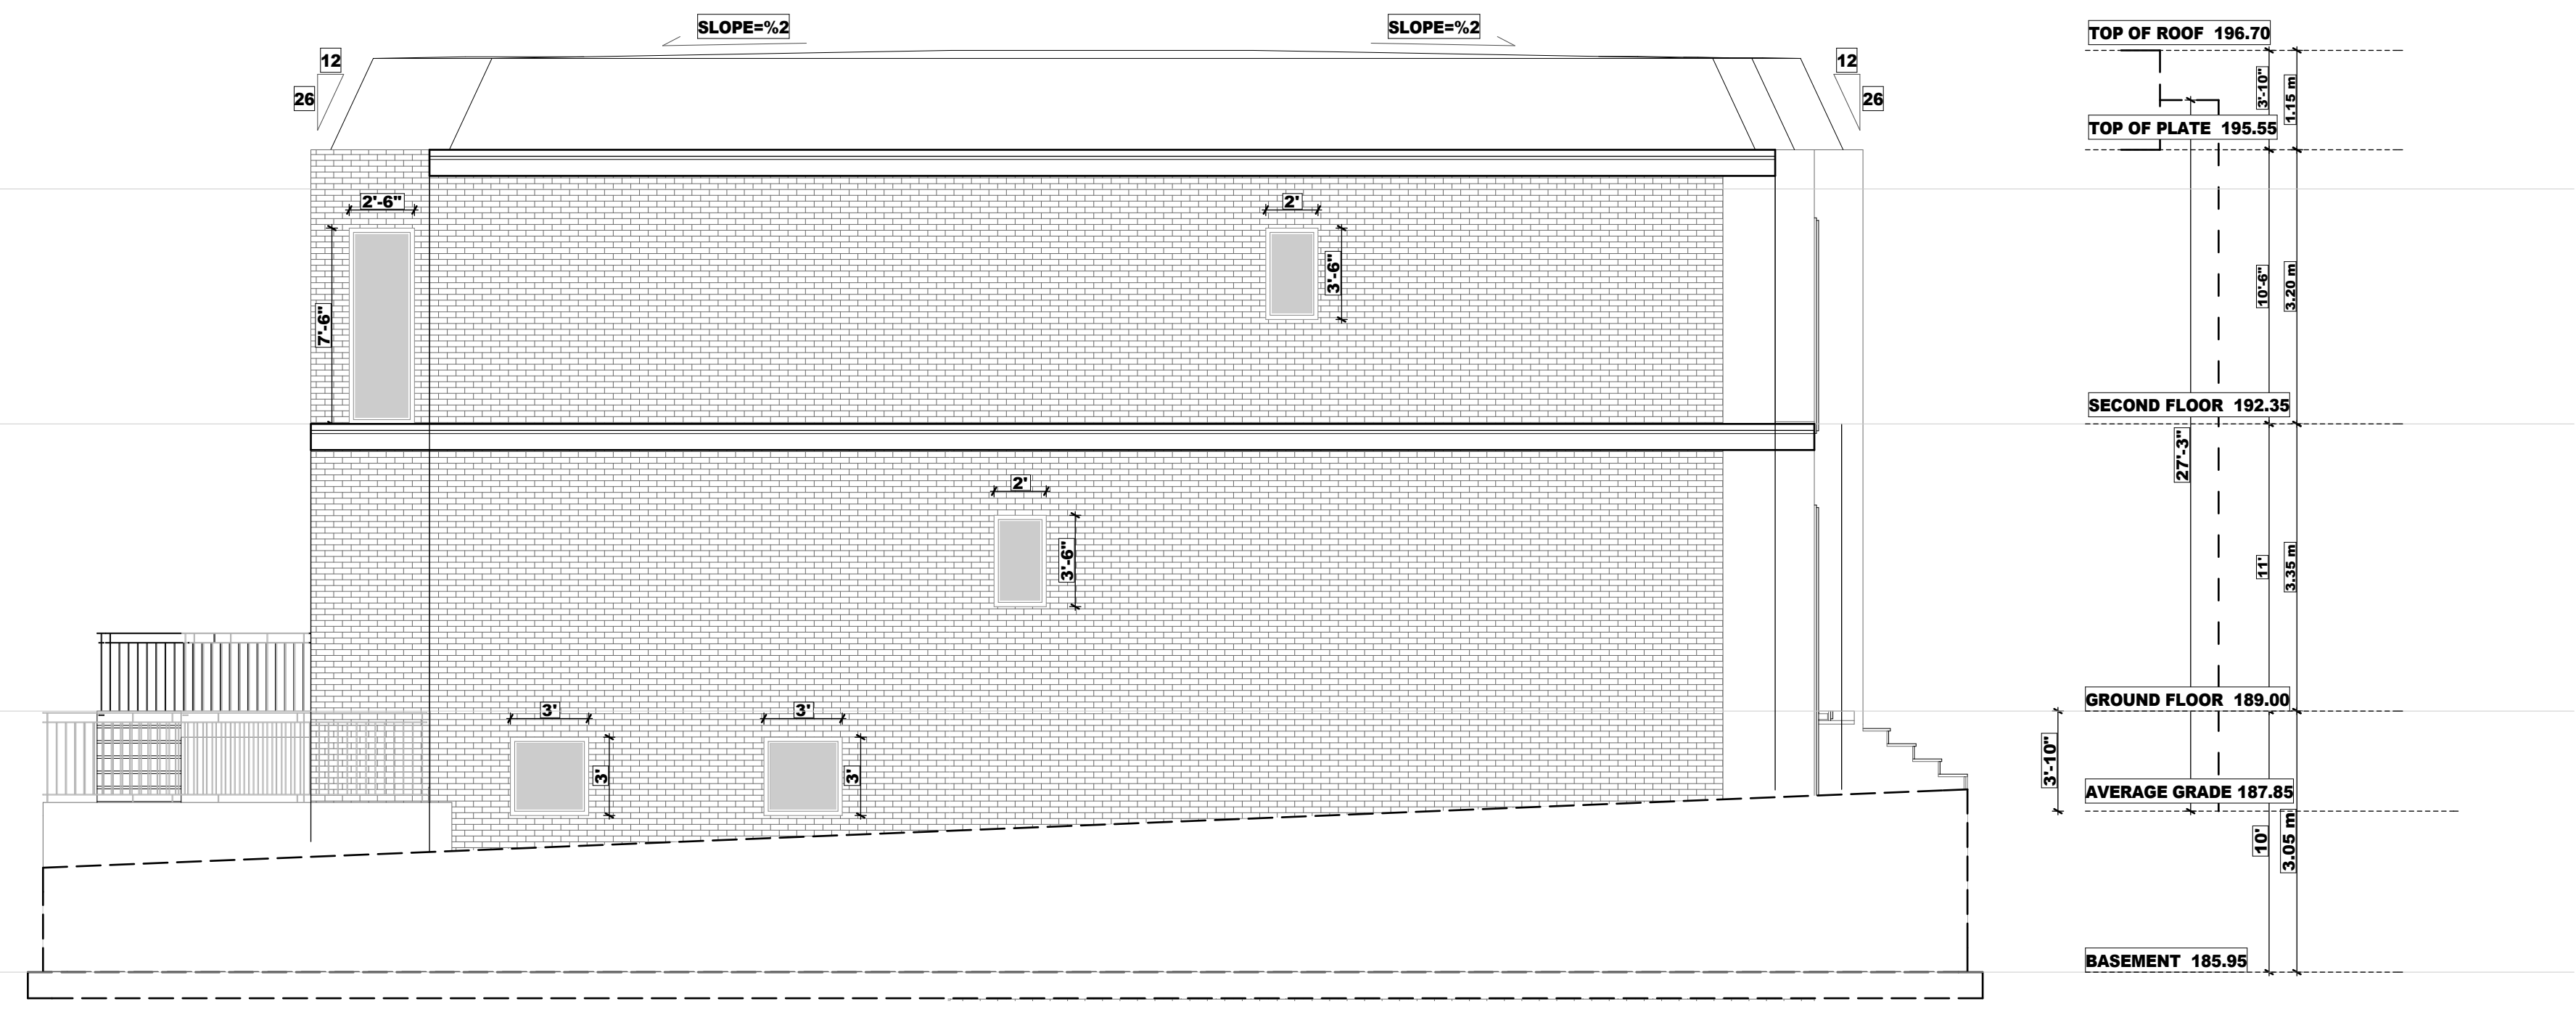 

DATE:	ISSUED FOR:
NOV.2023	FOR ZPR

FOR STRUCTURE ONLY



DRAWN BY
V.E

SCALE:
3/16" = 1'-0"
LAST MODIFIED ON:
DECEMBER 14, 2023

DRAWING TITLE:	SIDE ELEVATION
PROJECT TITLE/ADDRESS:	66 LIEBECK CRESCENT, MARKHAM, ON

A2.4