

① Back Yard
1 : 150

ISSUE RECORD

NO.	DESCRIPTION	DATE
1	Issued For Permit	2022/05/13

JHD Engineering Inc.

7181 Yonge Street, Unit 290
Thornhill, ON
L3T 0C7



Rear Deck Construction

11 Fierheller Crt, Markham, ON L6C 0W6

for SHENGNAN ZHAO

220423
PROJECT

1 : 150
SCALE


JC
DRAWN

JC
REVIEWED


SITE PLAN

A 101

Note: This drawing is the property of the designer and may not be reproduced or used without the expressed consent of the designer. The Contractor is responsible for checking and verifying all levels and dimensions and shall report all discrepancies to the Architect and obtain clarification prior to commencing work.

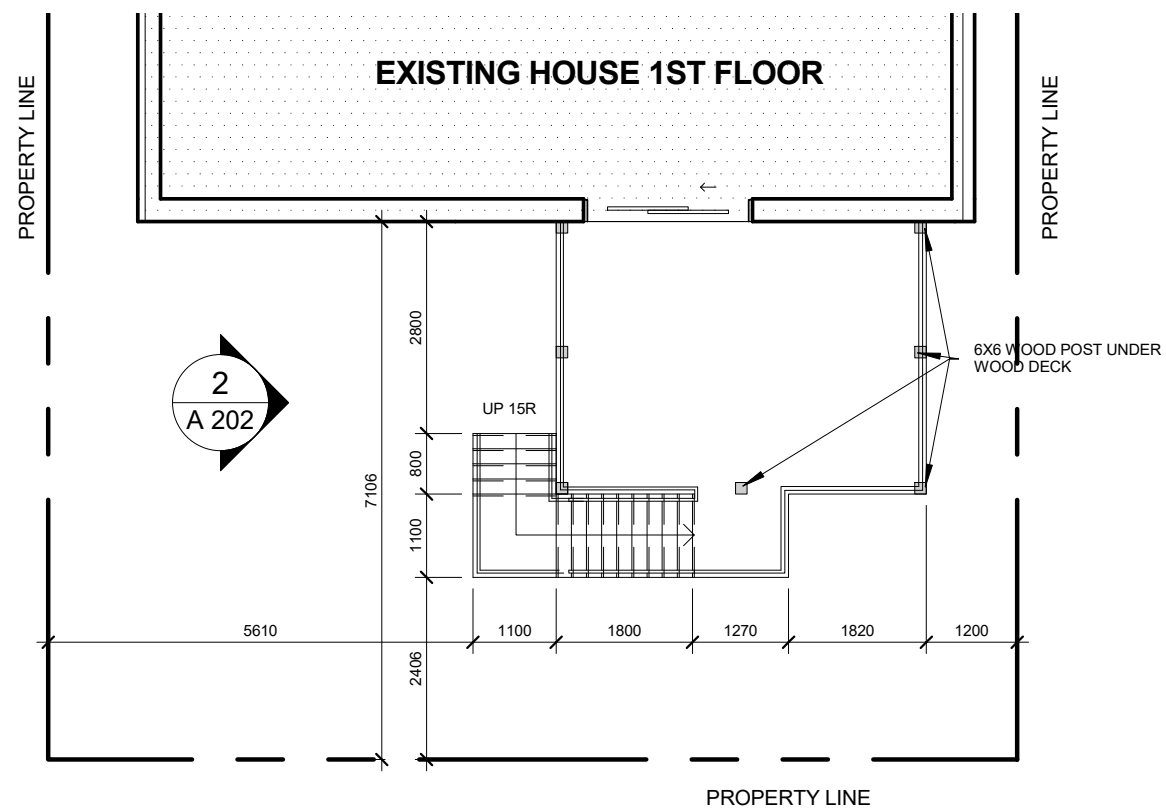

1 DECK PLAN
1 : 100

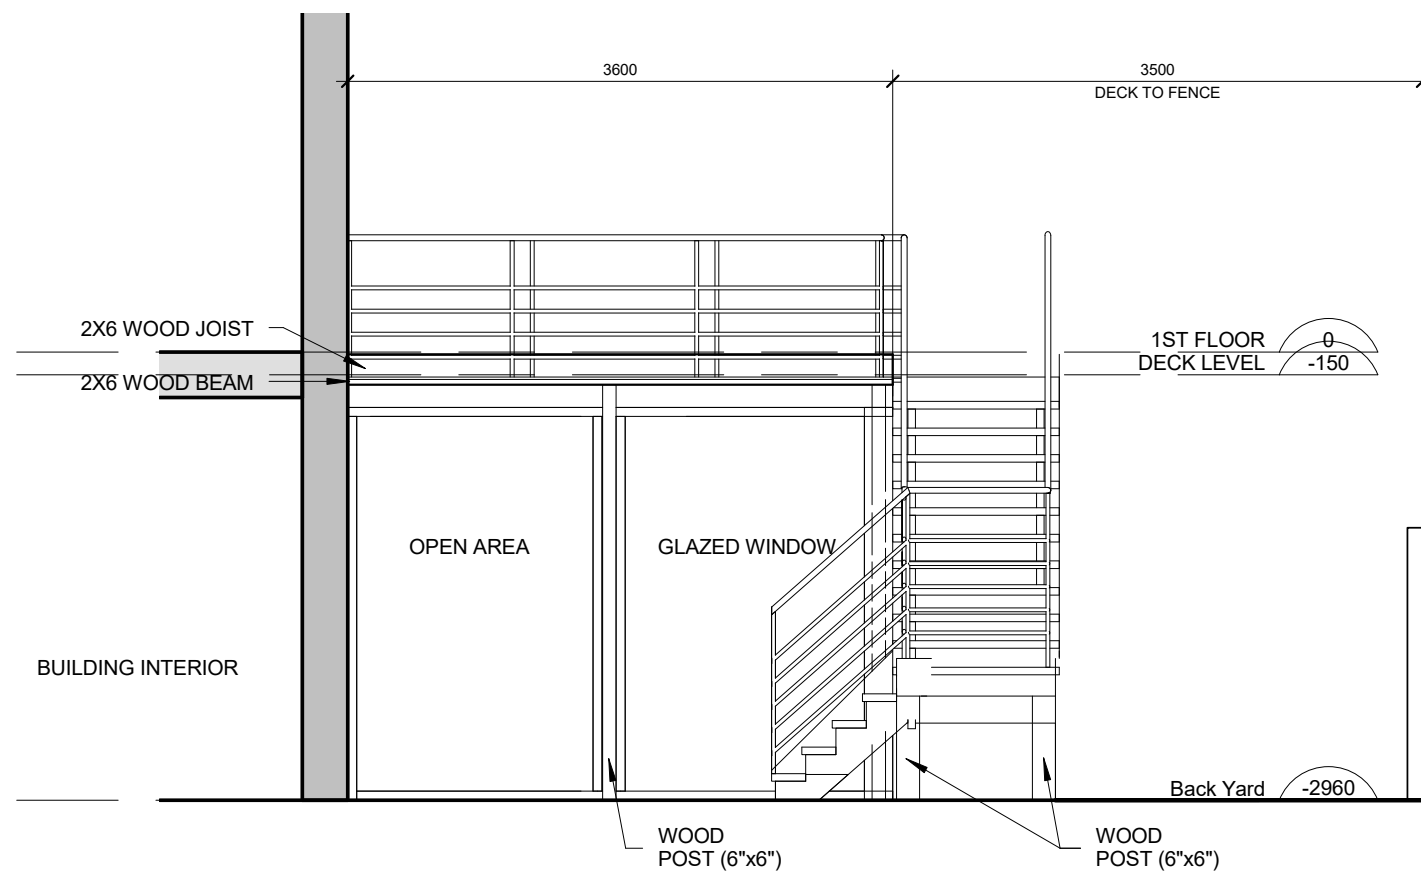

2 ELEVATION
1 : 50

ISSUE RECORD

1	Issued For Permit	2022/05/13

JHD Engineering Inc.

7181 Yonge Street, Unit 290
Thornhill, ON
L3T 0C7



Rear Deck Construction

11 Fierheller Crt, Markham, ON L6C 0W6
for SHENGNAN ZHAO

220423 PROJECT As indicated SCALE JC DRAWN JC REVIEWED

DECK PLAN & ELEVATION

A 202

Note: This drawing is the property of the designer and may not be reproduced or used without the expressed consent of the designer. The Contractor is responsible for checking and verifying all levels and dimensions and shall report all discrepancies to the Architect and obtain clarification prior to commencing work.

5/13/2024 1:51:25 AM