

SITE VERIFICATION IS REQUIRED. SITE DIMENSIONS ARE TO BE CHECKED AND VERIFIED BY THE GENERAL CONTRACTOR/ LANDSCAPE CONTRACTOR/ SUB-TRADES AND ANY DISCREPANCIES ARE TO BE REPORTED TO THE INTERIOR DESIGNER BEFORE PROCEEDING.



THIS DRAWING IS ONLY FOR DESIGN REFERENCE AND NOT TO BE USED FOR CONSTRUCTION.

NOTE: IT IS THE RESPONSIBILITY OF THE OWNER TO APPLY AND OBTAIN FOR PATIO LICENSING AND PATIO PERMIT FROM THE LOCAL MUNICIPAL OFFICE.


THE LANDSCAPE CONTRACTOR TO PROVIDE THE OWNER/DESIGNER WITH LANDSCAPE PLAN AND PROPOSAL FOR APPROVAL. THE PROPOSAL TO INCLUDE SHOP DRAWING OF THE DECK DETAIL, LANDSCAPE PLANTS AND MATERIAL. FURNITURE SUPPLIED BY THE OWNER.

BEFORE PROCEEDING WITH ANY CONSTRUCTION, THE APPROVAL FROM THE HERITAGE DEPARTMENT OF THE MARKHAM BUILDING SERVICES IS REQUIRED.

EXTERIOR LANDSCAPE FIXTURE						
SYML	DESCRIPTION	BRAND	PRODUCT#	ELEC.	QTY	SUPPLY
LS-1	LANDSCAPE BOLLARD	KUZCO LIGHTING	EB48528-UNV (BLACK)	120V	5	PETER MA VYVYD LIGHTING PHONE: 647-388.3069 peter@vyvydlighting.ca
						SUPPLY/INSTALL BY G.C./CONTRACTOR

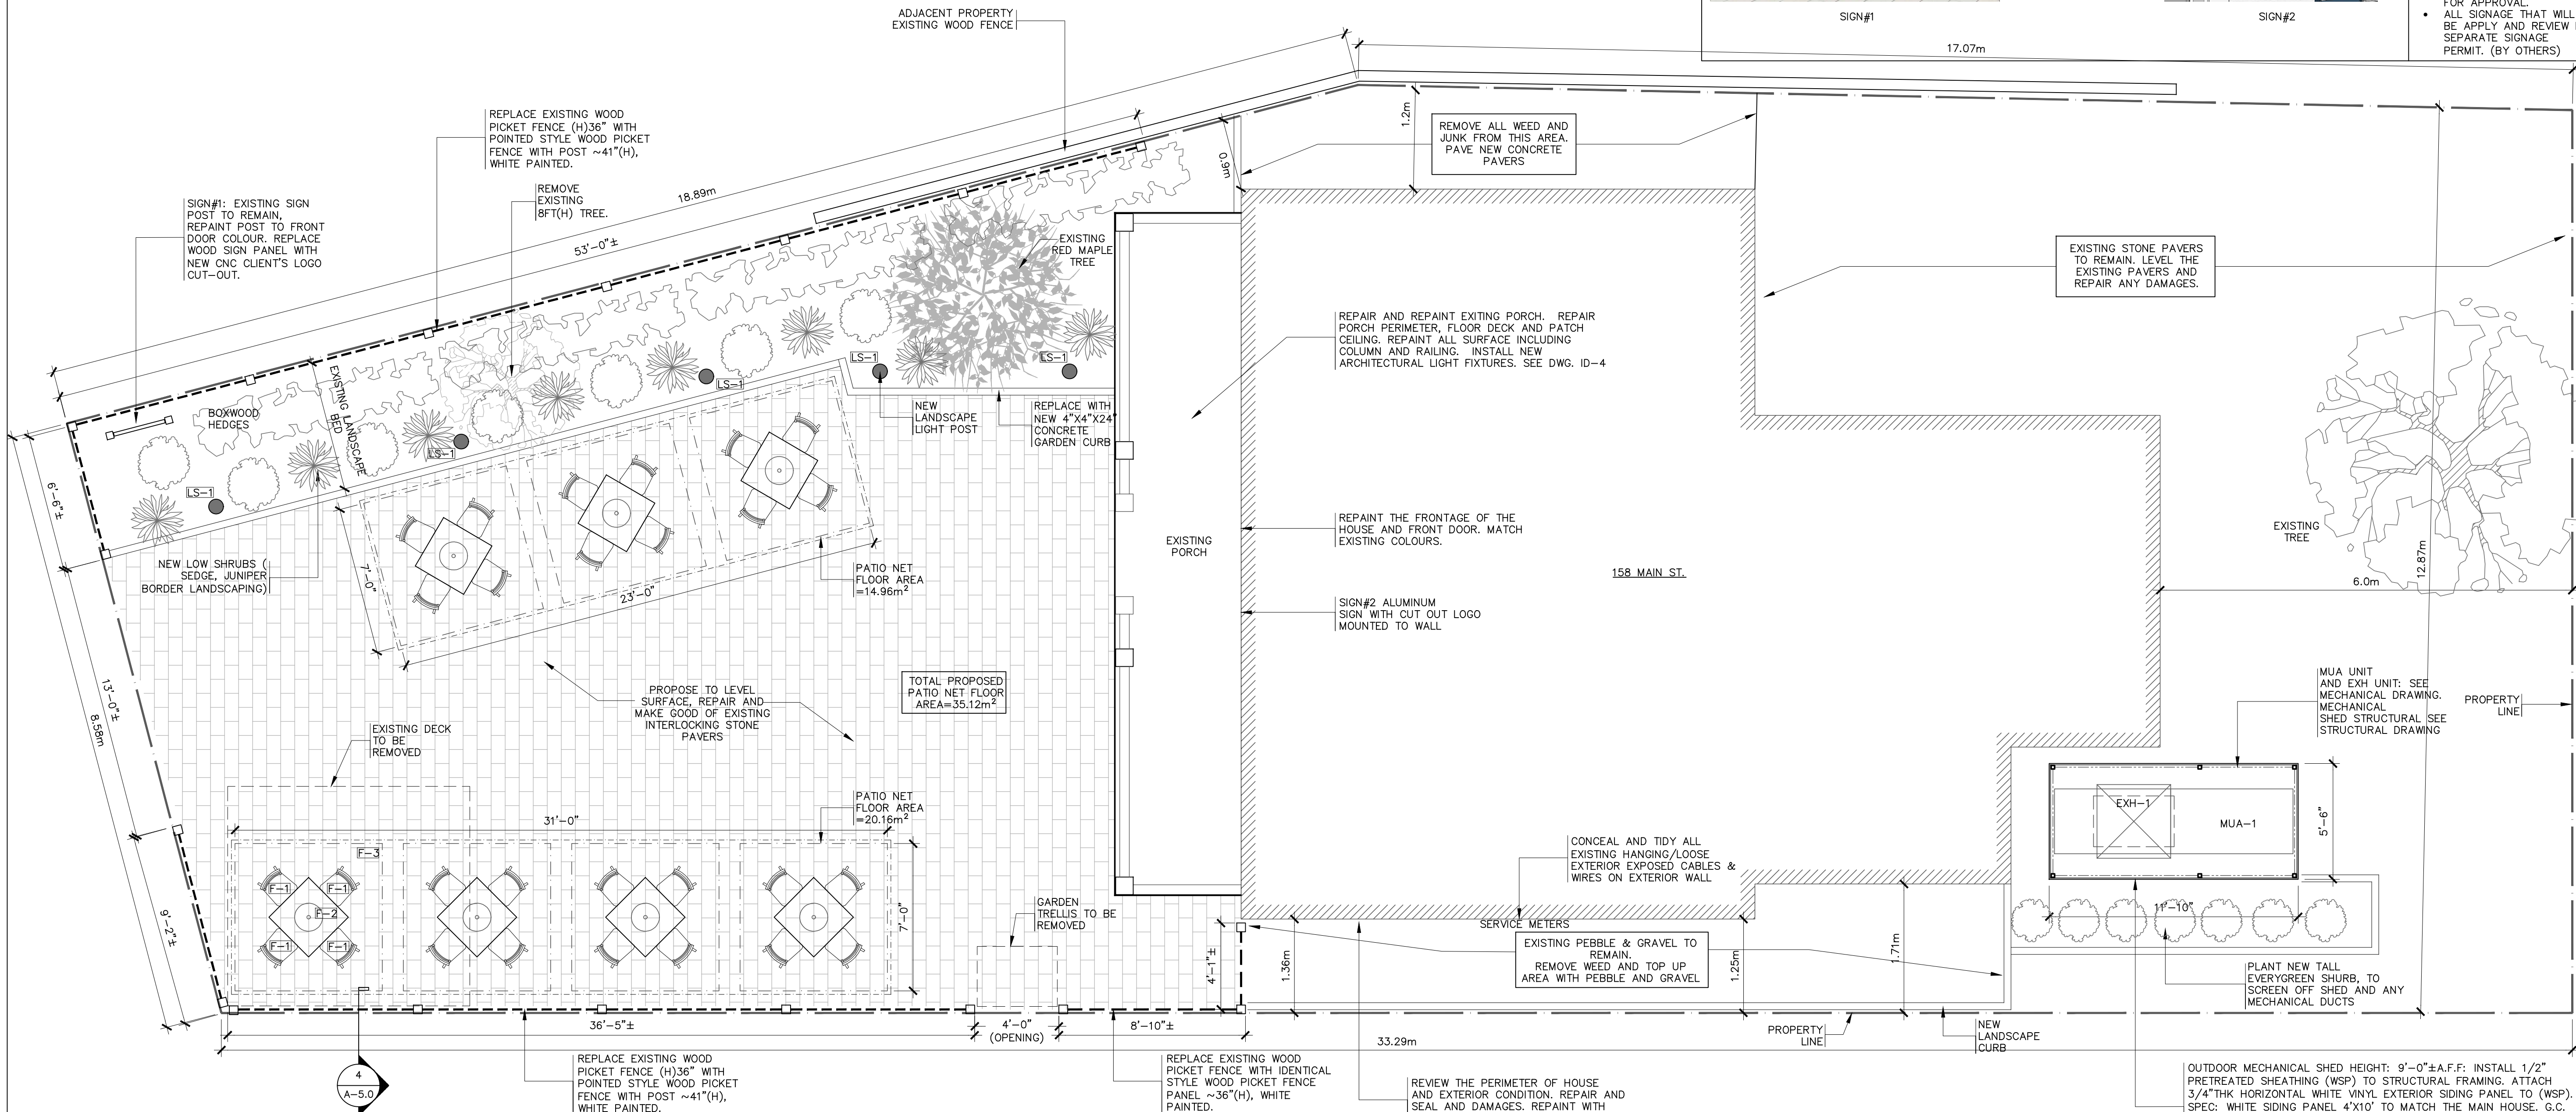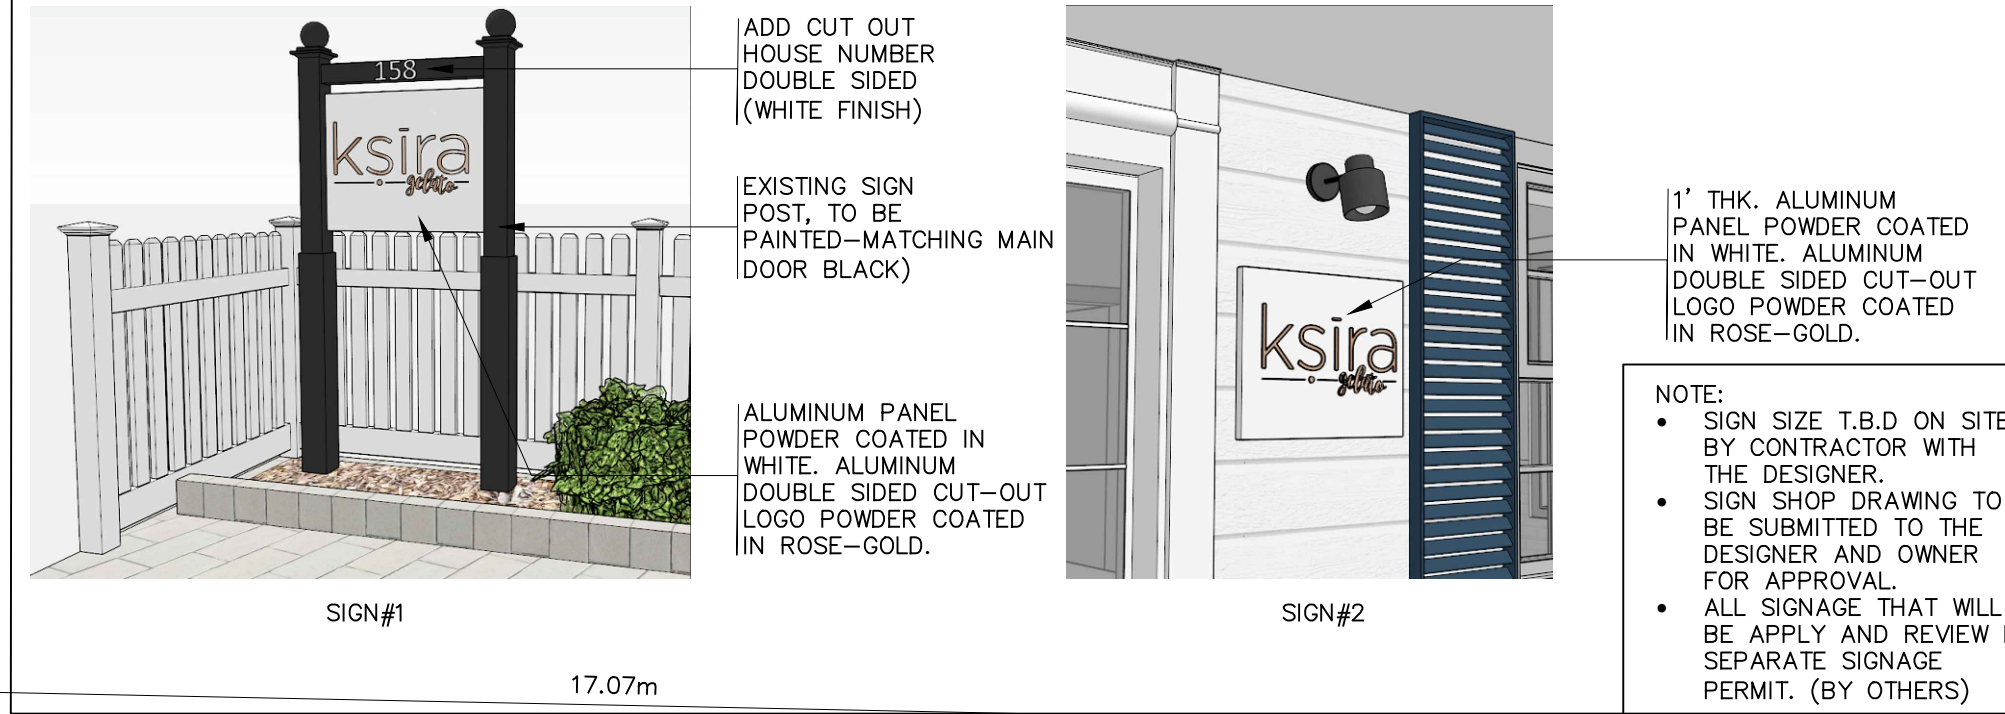

1 PROPOSED LANDSCAPE PLAN
A-5.0 SCALE: 1/4"=1'-0"

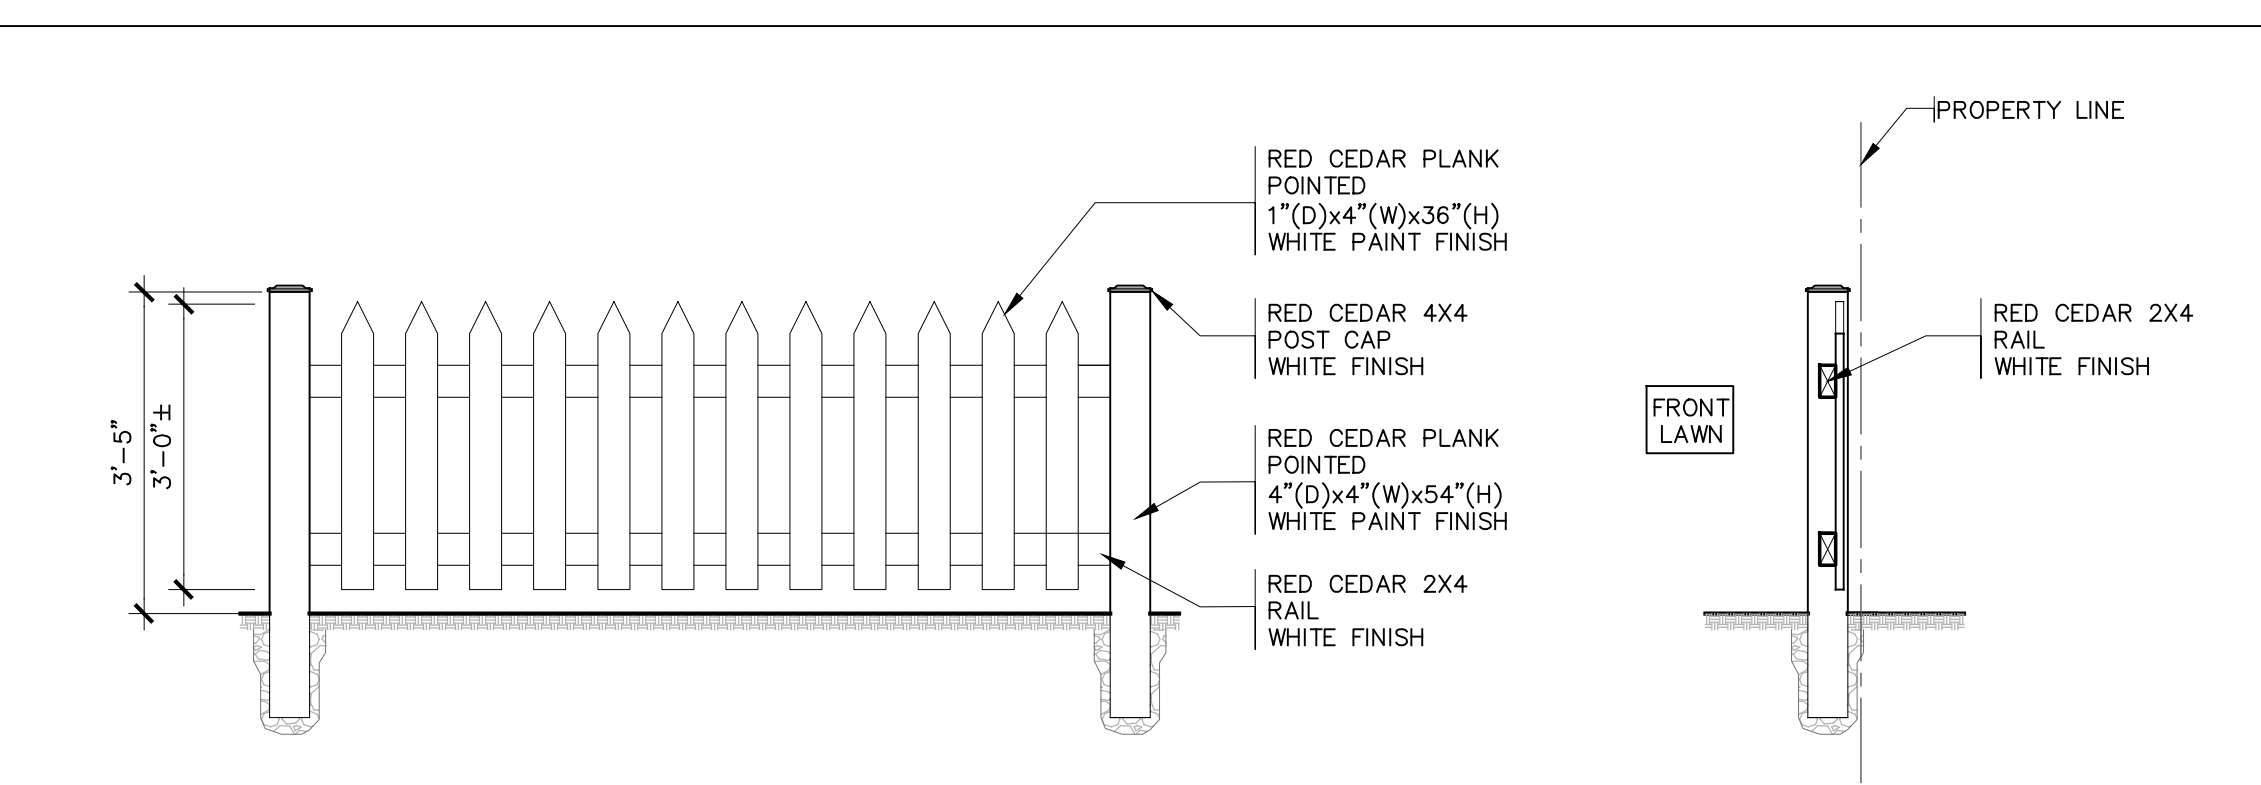

2 PICKET FENCE ELEVATION
A-5.0 SCALE: 1/2"=1'-0"

4 PICKET FENCE SECTION
A-5.0 SCALE: 1/2"=1'-0"

EXTERIOR FURNITURE						
SYML	DESCRIPTION	BRAND	PRODUCT#	QTY	SUPPLY	NOTE
F-1	PATIO CHAIR ACE SIDE CHAIR (SILVER & SLATE)	TARRISON CONTRACT	ASG3701SSST	28	TARRISON CONTRACT	SUPPLY BY OWNER
F-2	PATIO TABLE MADDOX 32" SQUARE MESH DINING TABLE WITH HOLE (MATTE BLACK)	TARRISON CONTRACT	ATG21SQ32BL	7	CYDNEY CRONK cydneyc@tarrison.com (905)825-9665	
F-3	PATIO COMMERCIAL UMBRELLA 7' SQUARE ALUMINUM FRAME; SILVER UPHOLSTERY; ANTIQUE BEIGE	TARRISON CONTRACT	AFDUCP407SQSS5422	7		



INTERIOR RESOURCES ASSOCIATES INC.
1053 Avenue Rd. Toronto, Ontario M5N 2C5
T: (416) 293-6772 F: (416) 293-6509
e: info@interiorresources.ca

The undersigned has reviewed and takes responsibility for this design, and has the qualifications and meets the requirements set out in the Ontario Building Code to be a designer.

QUALIFICATION INFORMATION
Required unless design is exempt under 2.17.4.1. of the building code.
ALBERT HUI SIGNATURE # 20551 BCIN

REGISTRATION INFORMATION
Required unless design is exempt under 2.17.4.1. of the building code.
INTERIOR RESOURCES ASSOCIATES INC. # 20202 FIRM NAME BCIN

NCIDQ
NATIONAL COUNCIL FOR INTERIOR DESIGN QUALIFICATION
ALBERT A. HUI
CERTIFICATE # 015304

ALBERT A. HUI
19780

Do not scale Drawings.
Site dimensions are to be checked and verified by the GENERAL CONTRACTOR and any discrepancies are to be reported to the INTERIOR DESIGNER before proceeding.
This drawing may not be used or reproduced without the written permission from:
INTERIOR RESOURCES ASSOCIATES INC.
Approval: _____
This Drawing is hereby Approved for Execution by: _____
Client: _____

NO.	DATE	REVISIONS	BY
3.	OCT 16 2024	PERMIT REVISION	WM
2.	SEPT 18 2024	ISSUED FOR HERITAGE	WM
1.	AUG 08 2024	ISSUED FOR PERMIT	WM

NO.	DATE	REVISIONS	BY
3.	OCT 16 2024	PERMIT REVISION	WM
2.	SEPT 18 2024	ISSUED FOR HERITAGE	WM
1.	AUG 08 2024	ISSUED FOR PERMIT	WM

PROJECT: 158 MAIN ST.
UNIONVILLE, MARKHAM
KSIRA GELATO

TITLE: PROPOSED LANDSCAPE PLAN

DATE: AUG 07, 2024 PROJECT NO: 3802
DRAWN BY: W.M. DRAWING NO:
SCALE: 1/4"=1'-0" A-5.0